

1 TYPICAL UNIT 1
 NTS 96 sqm

project
 SENIOR HOUSING
 68 DIEMARS ROAD, 240 SOLDIERS POINT RD - SALAMANDER BAY

drawing name
 TYPICAL UNIT 1

project reference 14118	date --- 2017	drawn by DS
scale AS SHOWN@A1	dwg. no. TYP 1	checked by MB/PPS


TENDER



amendments

date	notes	rev.	initial
---	---	---	---

Contractor shall verify all levels, and dimensions on site prior to commencing any work or shop drawings. Figured dimensions to be used - do not scale.
 © Copyright is the property of Beraldo Design Pty Ltd. ACN 117 141 376. The designs, concepts, details and information described in the drawings are copyright. Other than for the purposes prescribed under the Copyright Act, no part of it may in any form or by any means be used or reproduced without prior written permission.

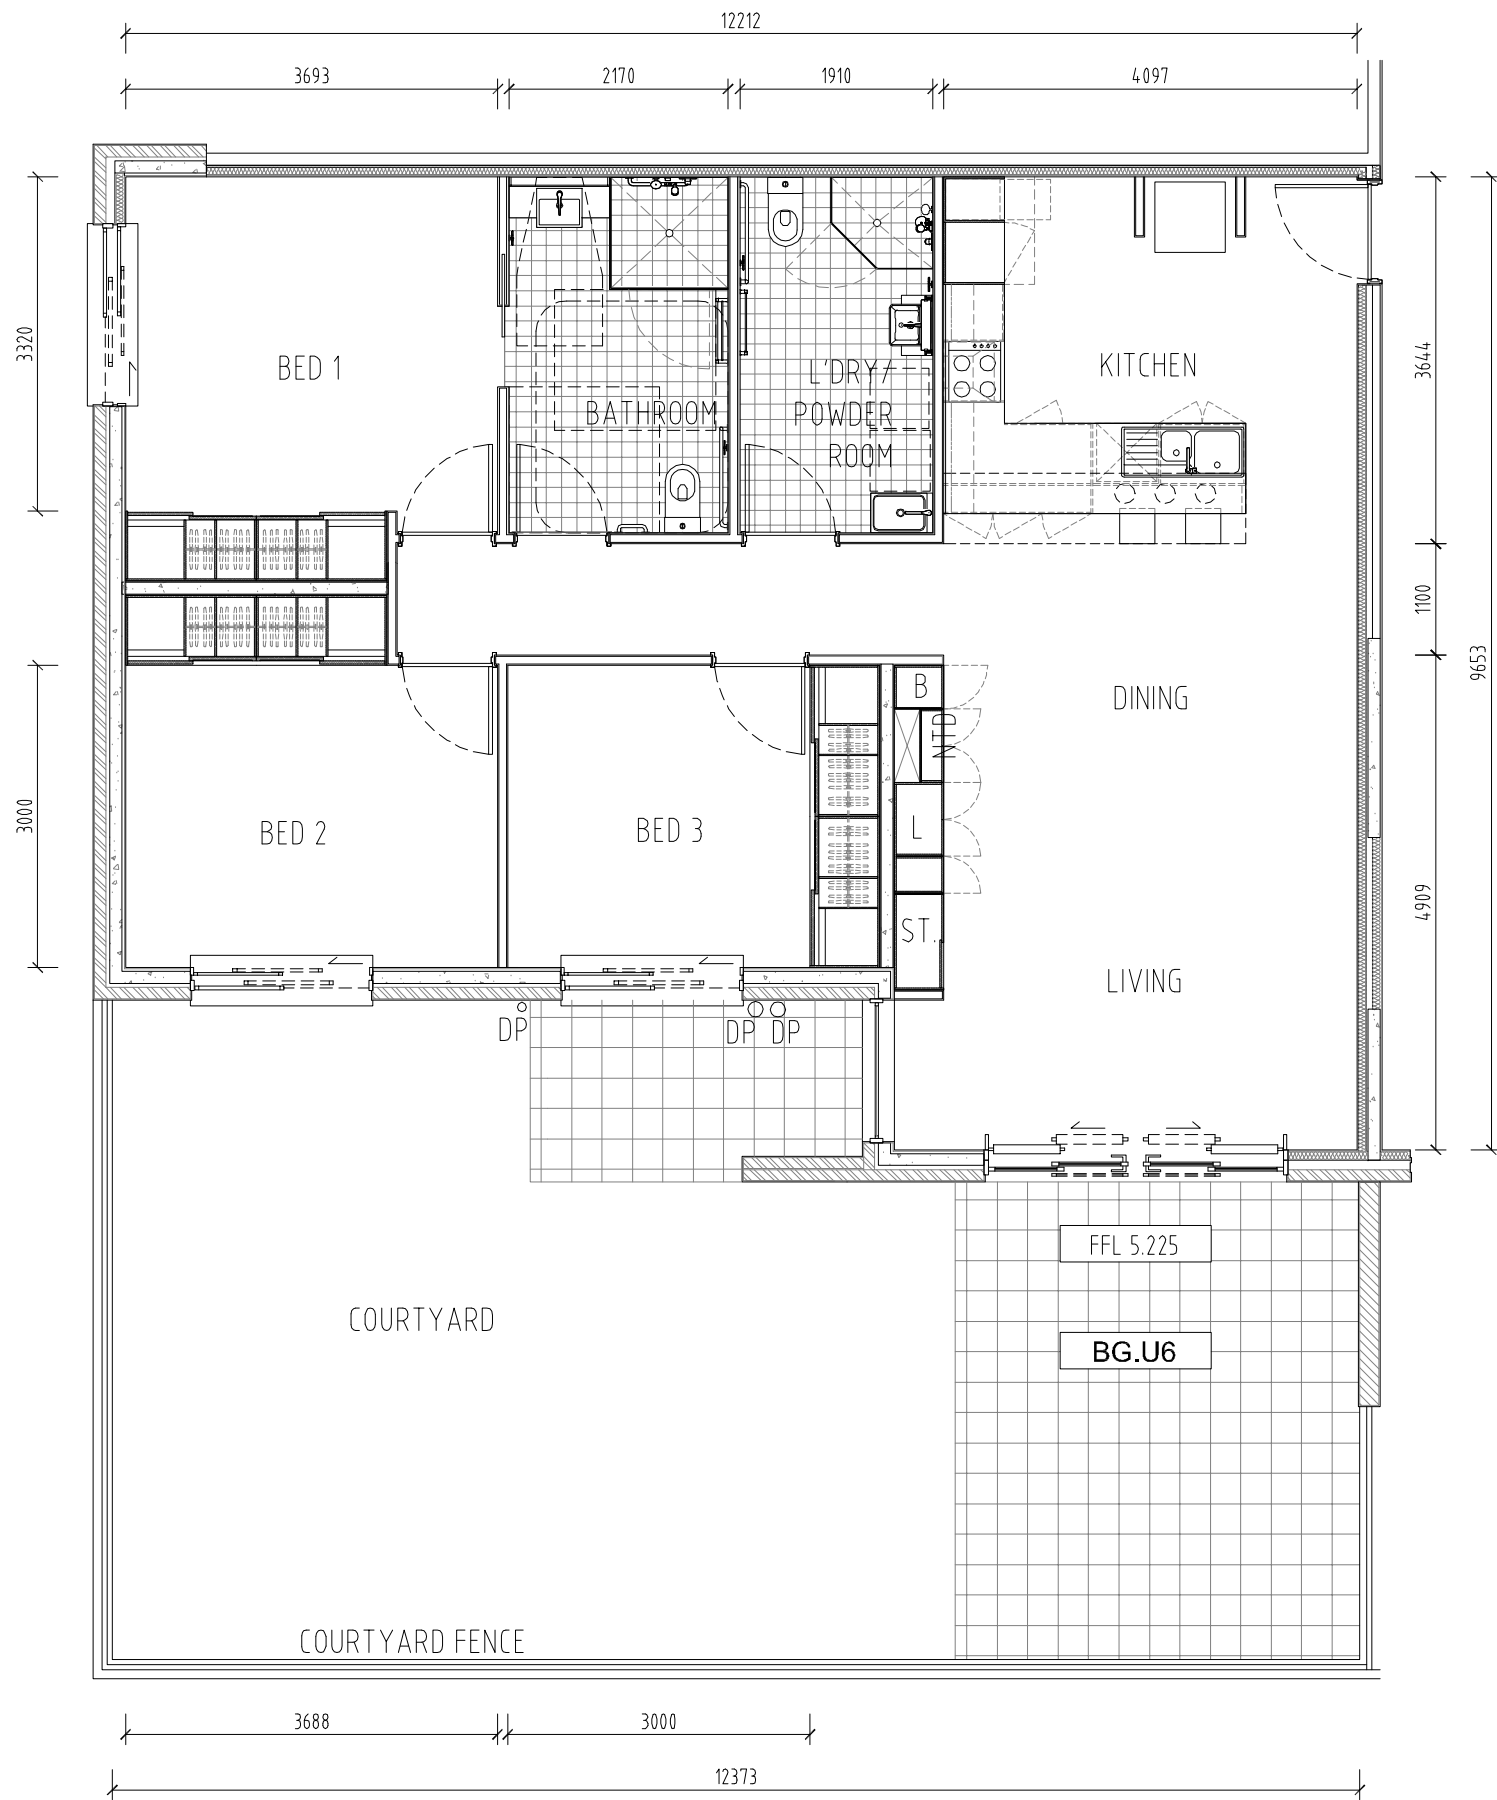

2 TYPICAL UNIT 2
- NTS 104 sqm

project
SENIOR HOUSING
68 DIEMARS ROAD, 240 SOLDIERS POINT RD - SALAMANDER BAY
drawing name
TYPICAL UNIT 2

project reference	date	drawn :
14118	--- 2017	DS
scale	dwg. no.	rev.
AS SHOWN@A1	TYP 2	A


TENDER



amendments

date	notes	rev.	initial

---0-17 TENDER ISSUE A BD
date notes rev. initial
Contractor shall verify all levels and dimensions on site prior to commencing any work or shop drawings. Figured dimensions to be used - do not scale.
©Copyright is the property of Beraldo Design Pty Ltd. ACN 117 141 376
The designs, concepts, details and information described in the drawings are copyright. Other than for the purposes prescribed under the Copyright Act, no part of it may in any form or by any means be used or reproduced without prior written permission.

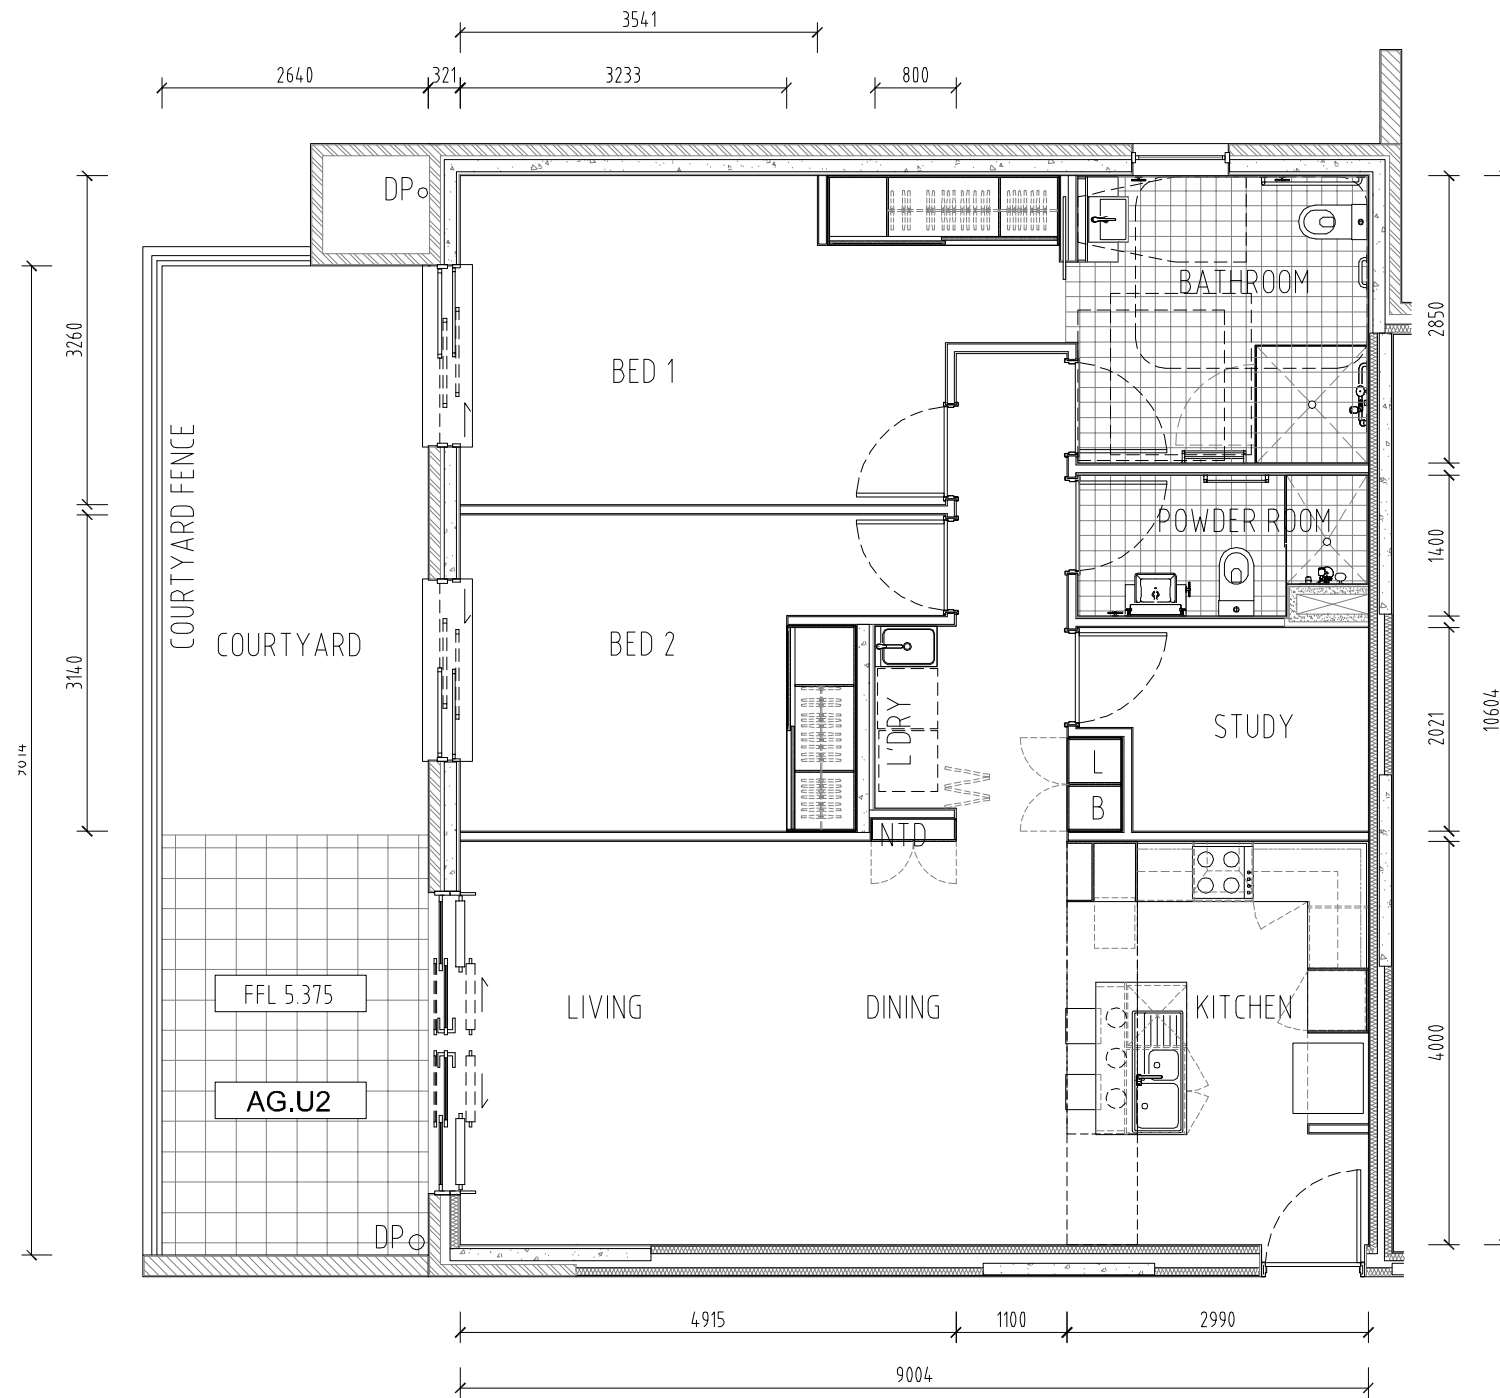


project
SENIOR HOUSING
68 DIEMARS ROAD, 240 SOLDIERS POINT RD - SALAMANDER BAY

drawing name
TYPICAL UNIT 3

project reference	date	drawn
14118	--- 2017	ds
scale	dwg. no.	rev.
AS SHOWN@A1	TYP 3	A

TENDER

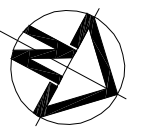

amendments

3 TYPICAL UNIT 3
- NTS 95 sqm

---0-17	TENDER ISSUE	A	BD
date	notes	rev.	initial

Contractor shall verify all levels and dimensions on site prior to commencing any work or shop drawings. Figured dimensions to be used - do not scale.
©Copyright is the property of Beraldo Design Pty Ltd. ACN 117 141 376
The designs, concepts, details and information described in the drawings are copyright. Other than for the purposes prescribed under the Copyright Act, no part of it may in any form or by any means be used or reproduced without prior written permission.




project
SENIOR HOUSING
68 DIEMARS ROAD, 240 SOLDIERS POINT RD - SALAMANDER BAY

drawing name
TYPICAL UNIT 4

project reference	date	drawn
14118	--- 2017	ds
scale	dwg. no.	rev.
AS SHOWN@A1	TYP 4	A

TENDER

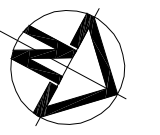


amendments

4 TYPICAL UNIT 4
- NTS 93.5 sqm

---0-17	TENDER ISSUE	A	BD
date	notes	rev.	initial

Contractor shall verify all levels and dimensions on site prior to commencing any work or shop drawings. Figured dimensions to be used - do not scale.
©Copyright is the property of Beraldo Design Pty Ltd. ACN 117 141 376
The designs, concepts, details and information described in the drawings are copyright.
Other than for the purposes prescribed under the Copyright Act, no part of it may in any form or by any means be used or reproduced without prior written permission.

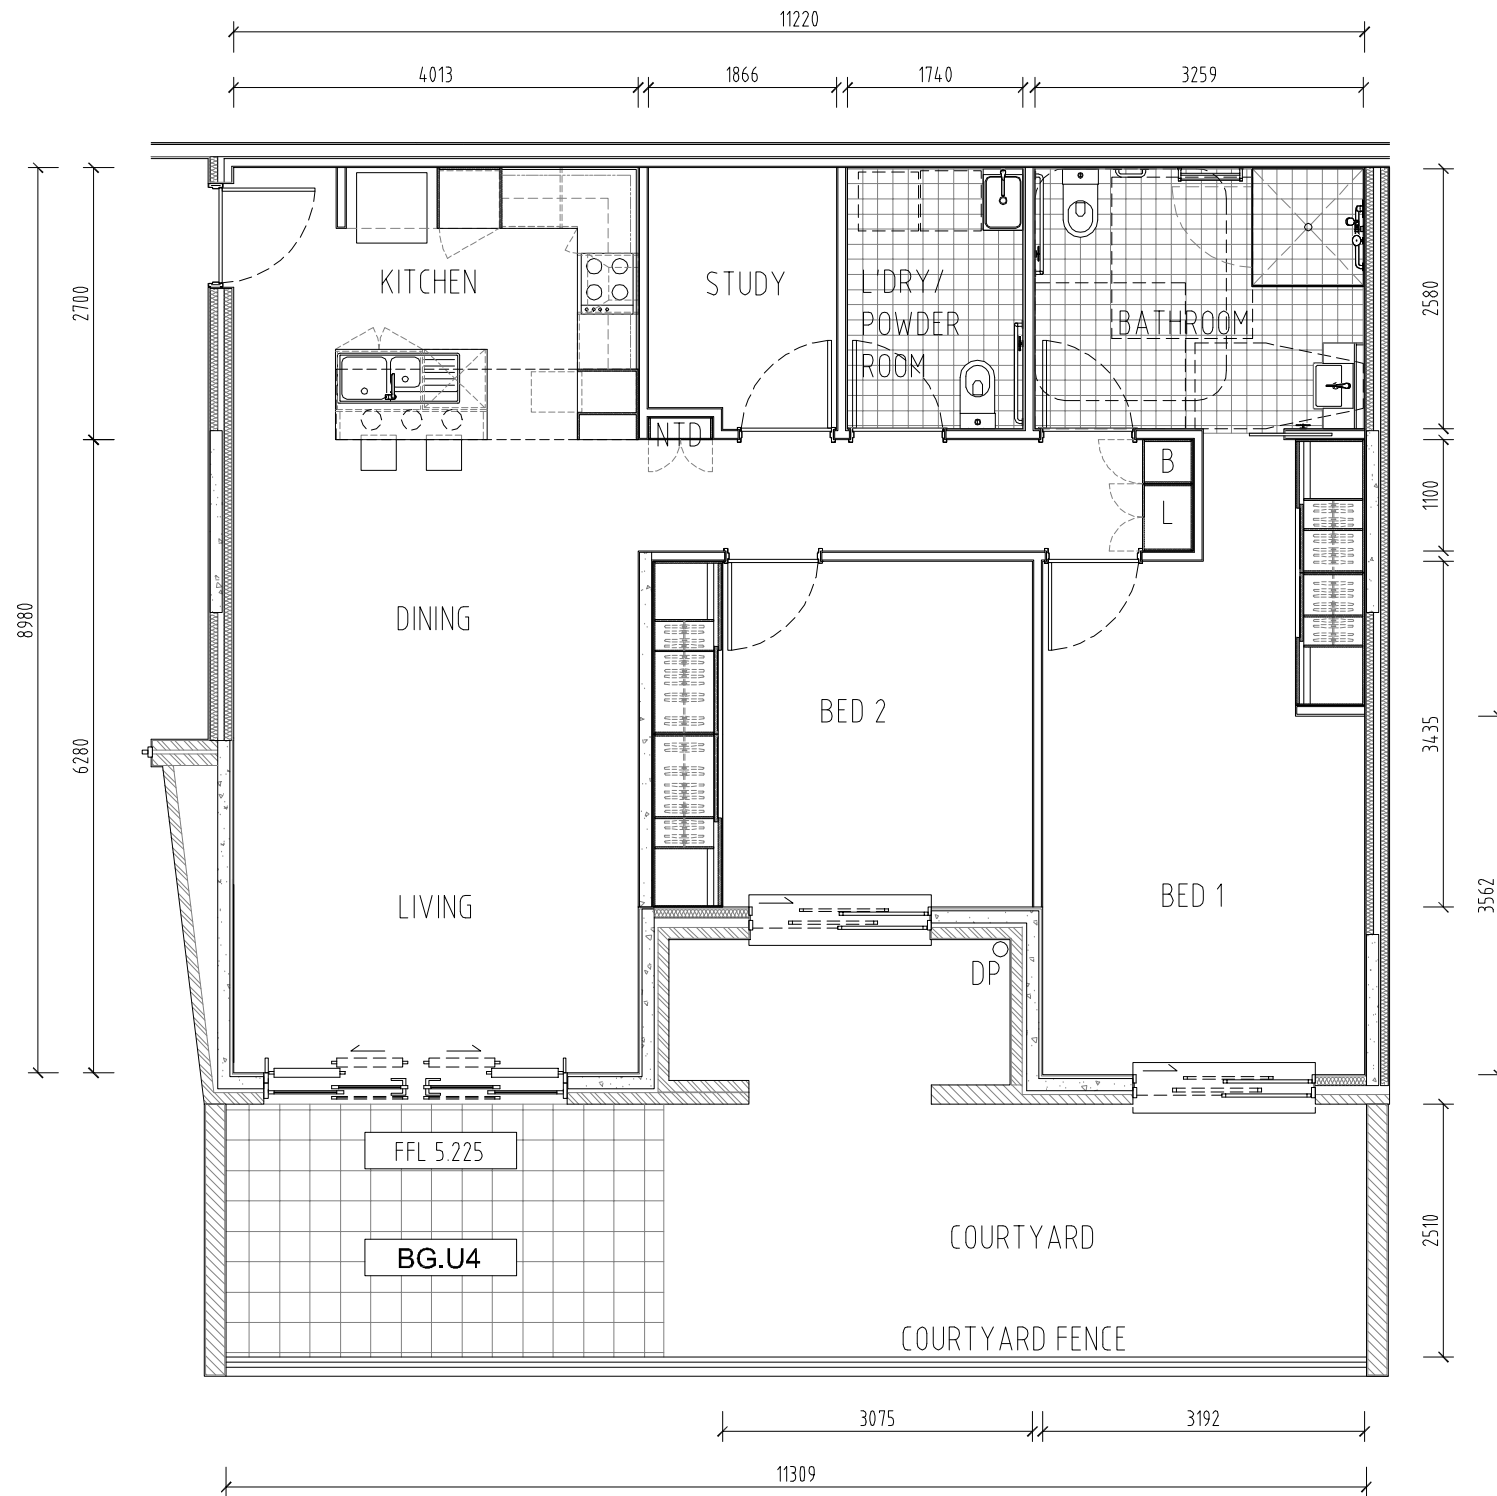

5 TYPICAL UNIT 5
- NTS 94 sqm



project
SENIOR HOUSING
68 DIEMARS ROAD, 240 SOLDIERS POINT RD - SALAMANDER BAY
drawing name
TYPICAL UNIT 5

project reference	date	drawn
14118	--- 2017	ds
scale	dwg. no.	rev.
AS SHOWN@A1	TYP 5	A


TENDER



amendments

---0-17	TENDER ISSUE	A	BD
date	notes	rev.	initial

Contractor shall verify all levels and dimensions on site prior to commencing any work or shop drawings. Figured dimensions to be used - do not scale.
©Copyright is the property of Beraldo Design Pty Ltd. ACN 117 141 376
The designs, concepts, details and information described in the drawings are copyright. Other than for the purposes prescribed under the Copyright Act, no part of it may in any form or by any means be used or reproduced without prior written permission.

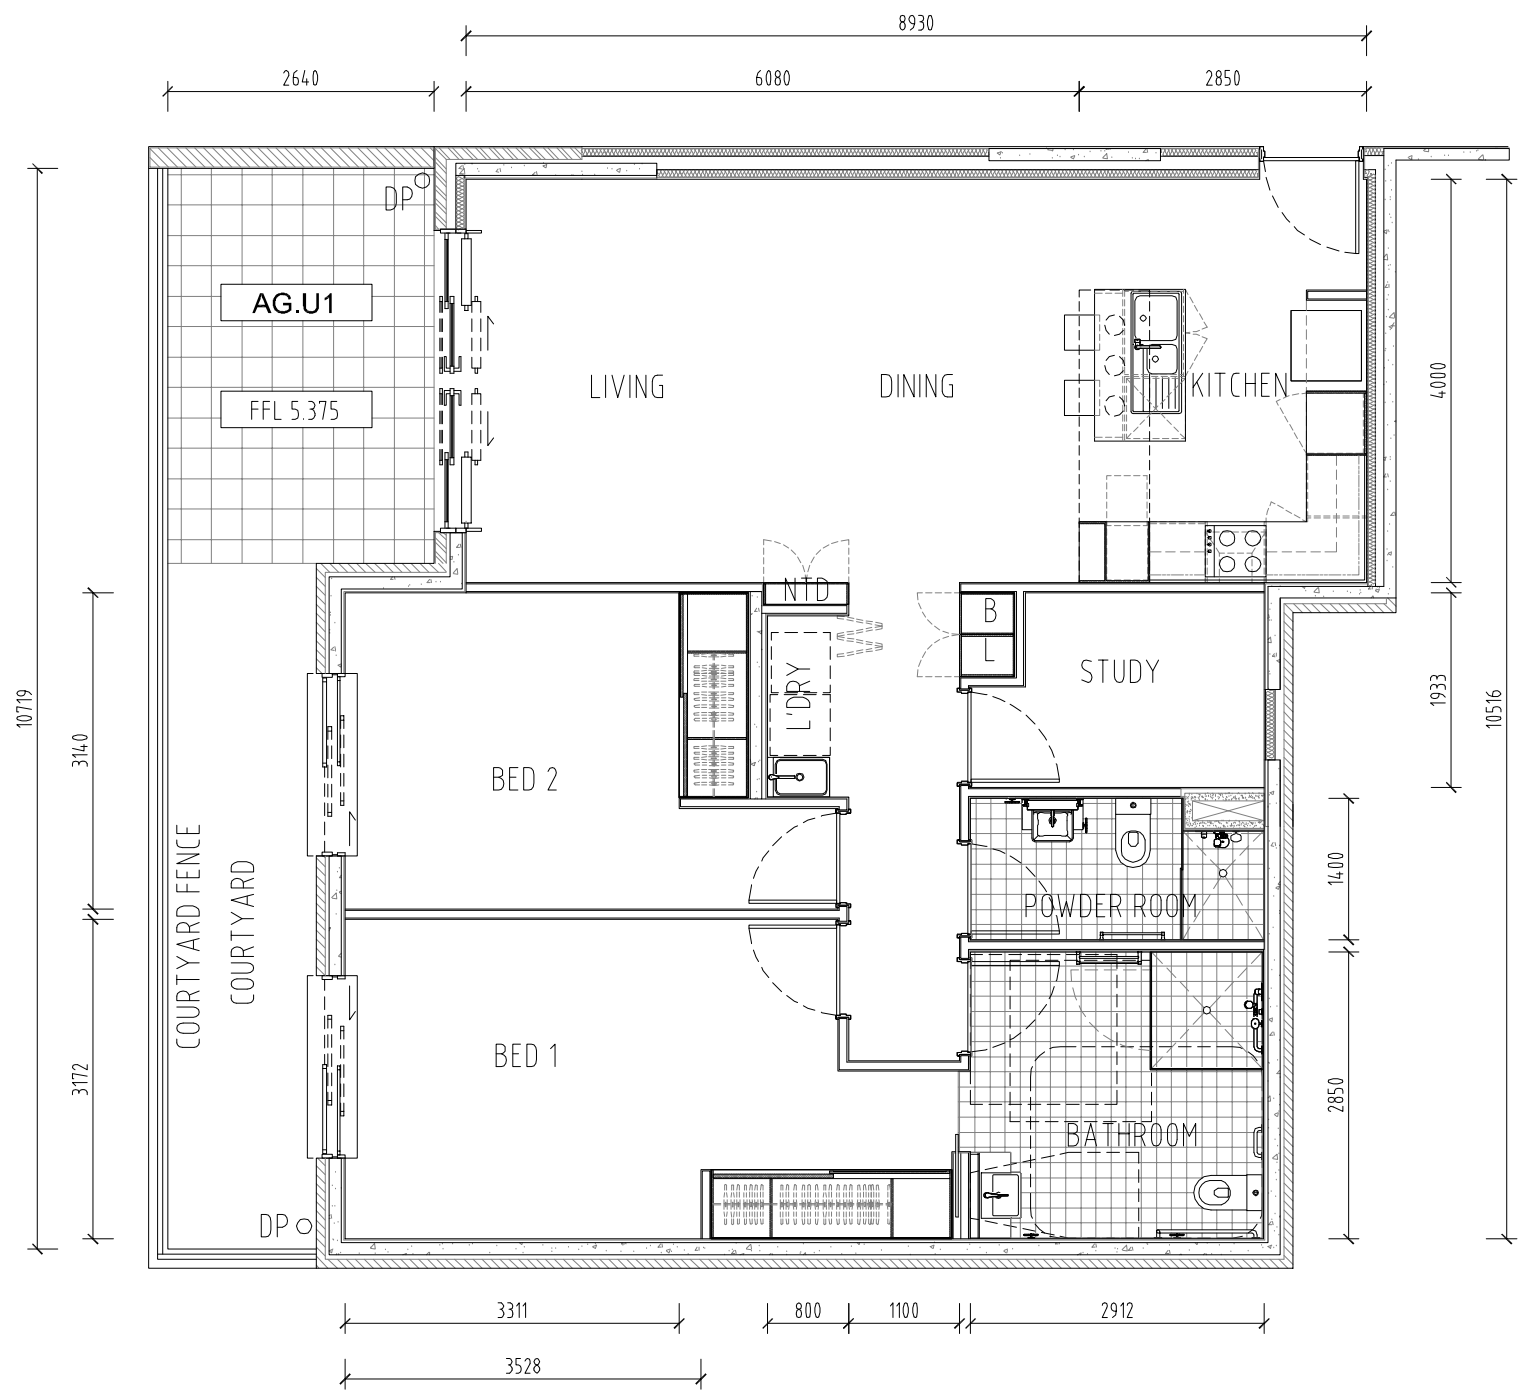

6 TYPICAL UNIT 6
NTS 95 sqm




project
SENIOR HOUSING
68 DIEMARS ROAD, 240 SOLDIERS POINT RD - SALAMANDER BAY

drawing name
TYPICAL UNIT 6

project reference	date	drawn
14118	--- 2017	ds
scale	dwg. no.	checked
AS SHOWN@A1	TYP 6	MB/PS
		rev.
		A

TENDER

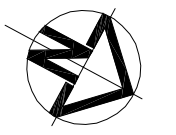

amendments

---0-17	TENDER ISSUE	A	BD
date	notes	rev.	initial

Contractor shall verify all levels and dimensions on site prior to commencing any work or shop drawings. Figured dimensions to be used - do not scale.
©Copyright is the property of Beraldo Design Pty Ltd. ACN 117 141 376
The designs, concepts, details and information described in the drawings are copyright.
Other than for the purposes prescribed under the Copyright Act, no part of it may in any form or by any means be used or reproduced without prior written permission.



7 TYPICAL UNIT 7
- NTS 90 sqm



project
SENIOR HOUSING
60 DEMARS ROAD, 240 SOLDIERS POINT RD - SALAMANDER BAY

drawing name
TYPICAL UNIT 7

project reference	date	drawn
14.118	--- 2017	DS
scale	dwg. no.	rev.
AS SHOWN@A1	TYP 7	A


TENDER



amendments

--0-17	TENDER ISSUE	A	BD
date	notes	rev.	initial

Contractor shall verify all levels and dimensions on site prior to commencing any work or shop drawings. Figures dimensions to be used - do not scale.
©Copyright is the property of Beraldo Design Pty Ltd. ACN 117 141 376
The design, concepts, details and information described in the drawings are copyright.
Other than for the purposes prescribed under the Copyright Act, no part of it may in any form or by any means be used or reproduced without prior written permission.

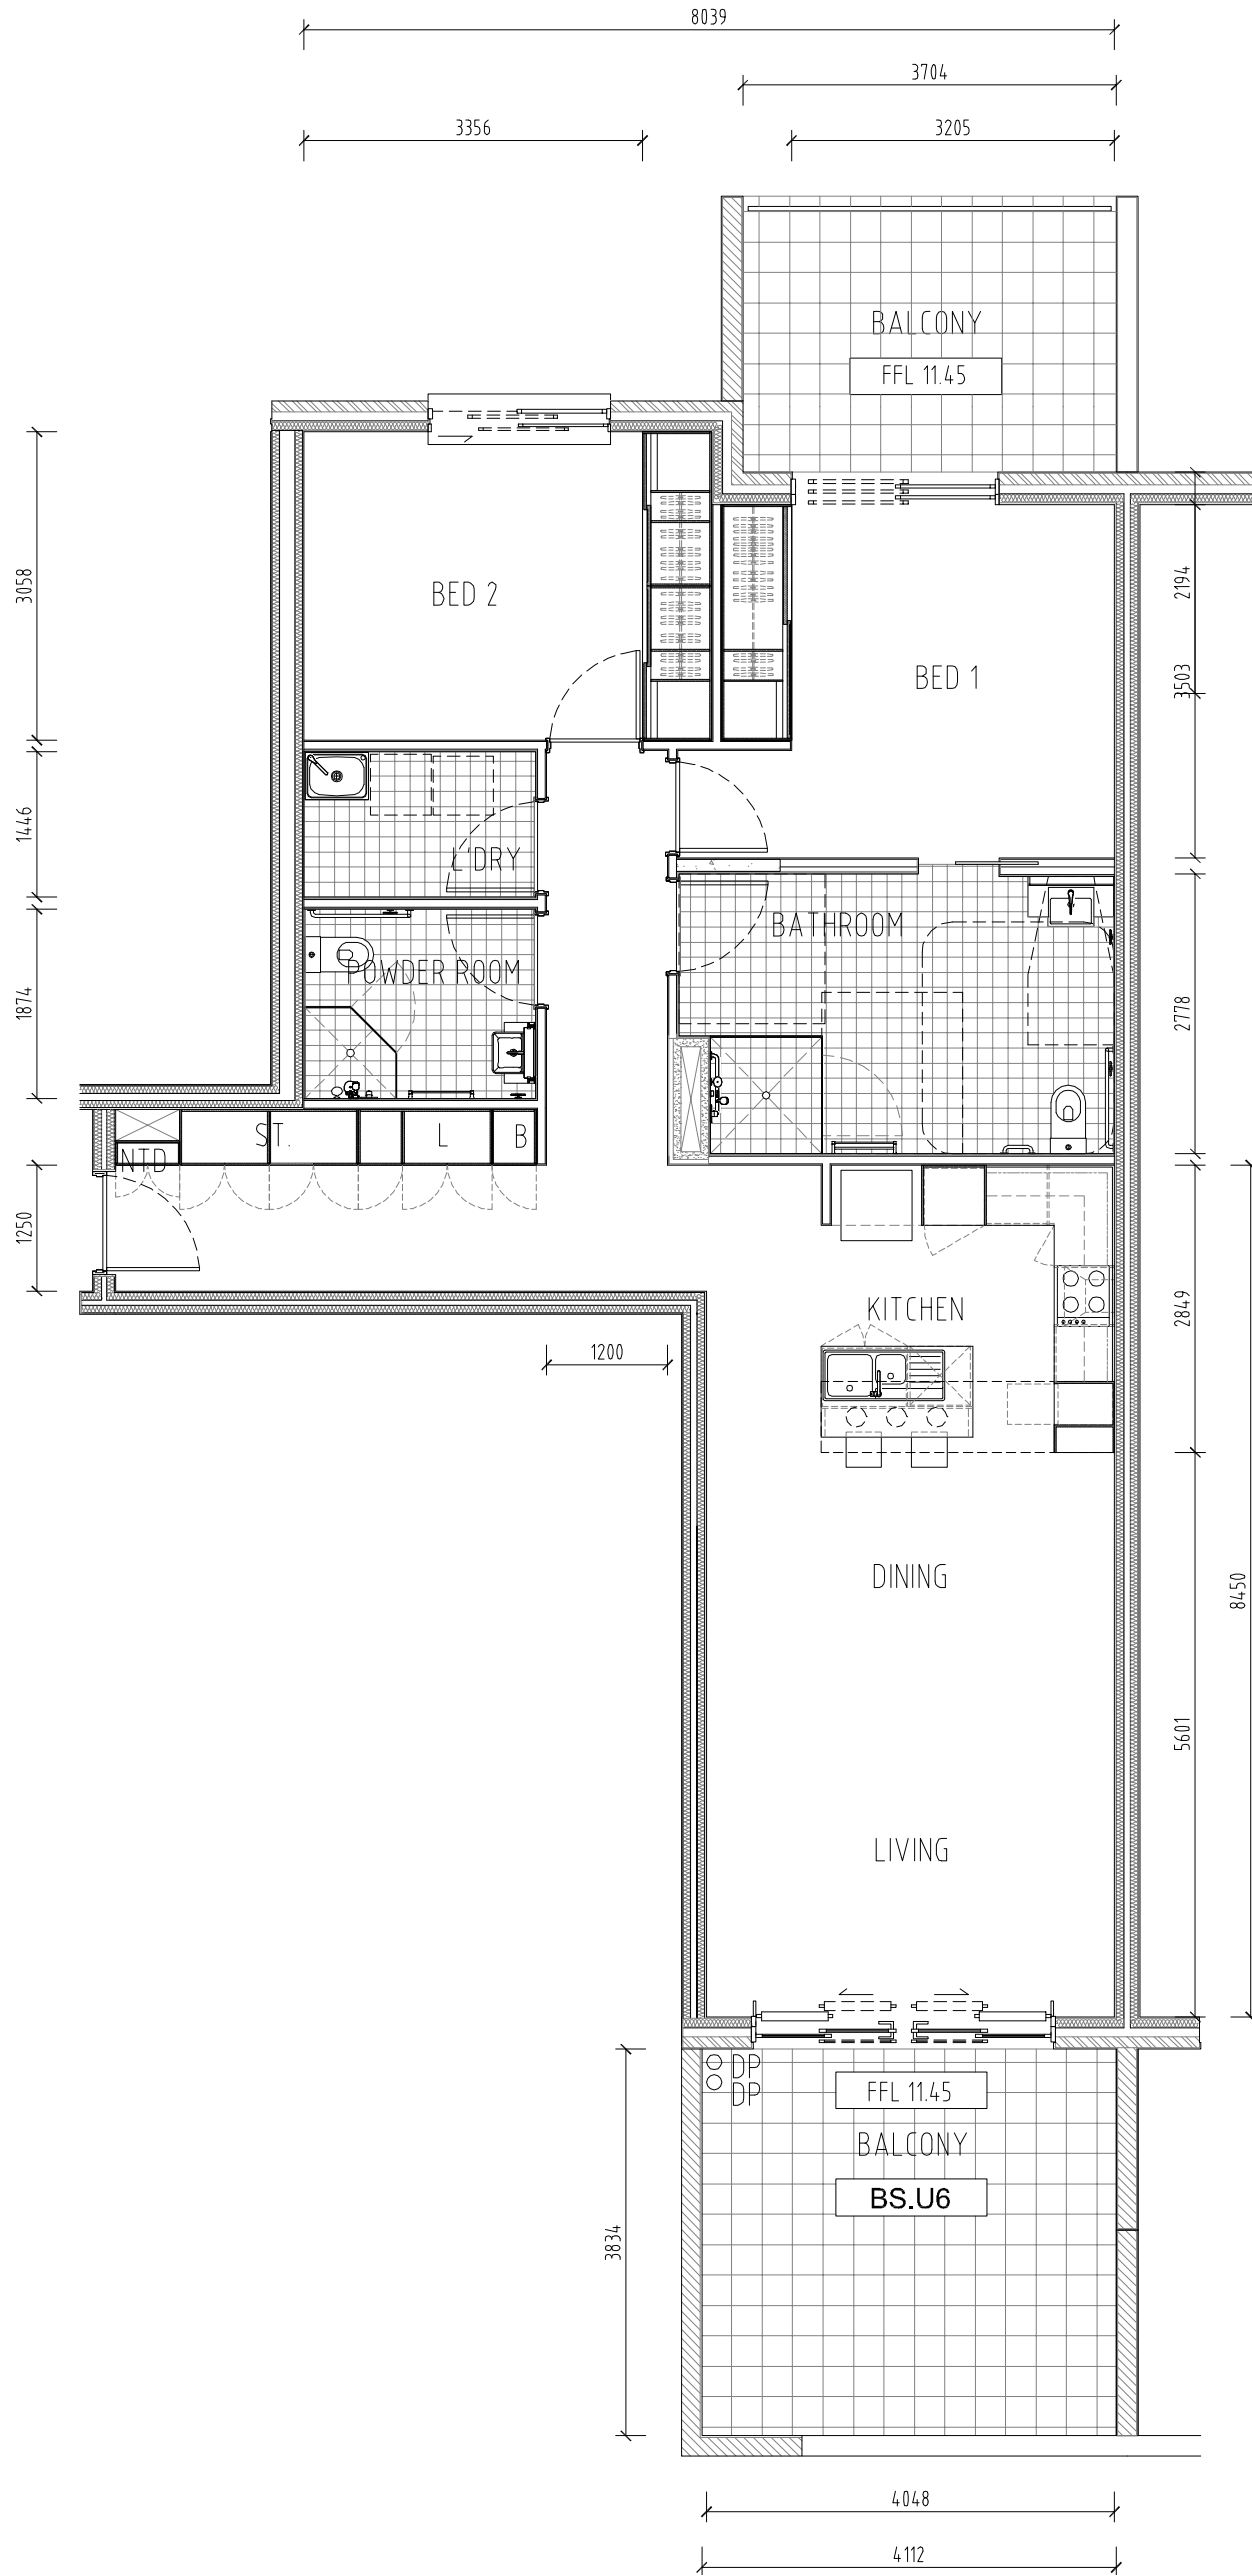

project
SENIOR HOUSING
60 DEMARS ROAD, 240 SOLDIERS POINT RD - SALAMANDER BAY

drawing name
TYPICAL UNIT 10

project reference	date	drawn
14.118	--- 2017	DS
scale	dwg. no.	checked
AS SHOWN@A1	TYP 10	MB/PS
		rev.
		A

TENDER




amendments

date	notes	rev.	initial
--0-17	TENDER ISSUE	A	BD

Contractor shall verify all levels and dimensions on site prior to commencing any work or shop drawings. Figures dimensions to be used - do not scale.
©Copyright is the property of Beraldo Design Pty Ltd. ACN 117 141 376
The design, concepts, details and information described in the drawings are copyright.
Other than for the purposes prescribed under the Copyright Act, no part of it may in any form or by any means be used or reproduced without prior written permission.

10 TYPICAL UNIT 10
- NTS 98 sqm

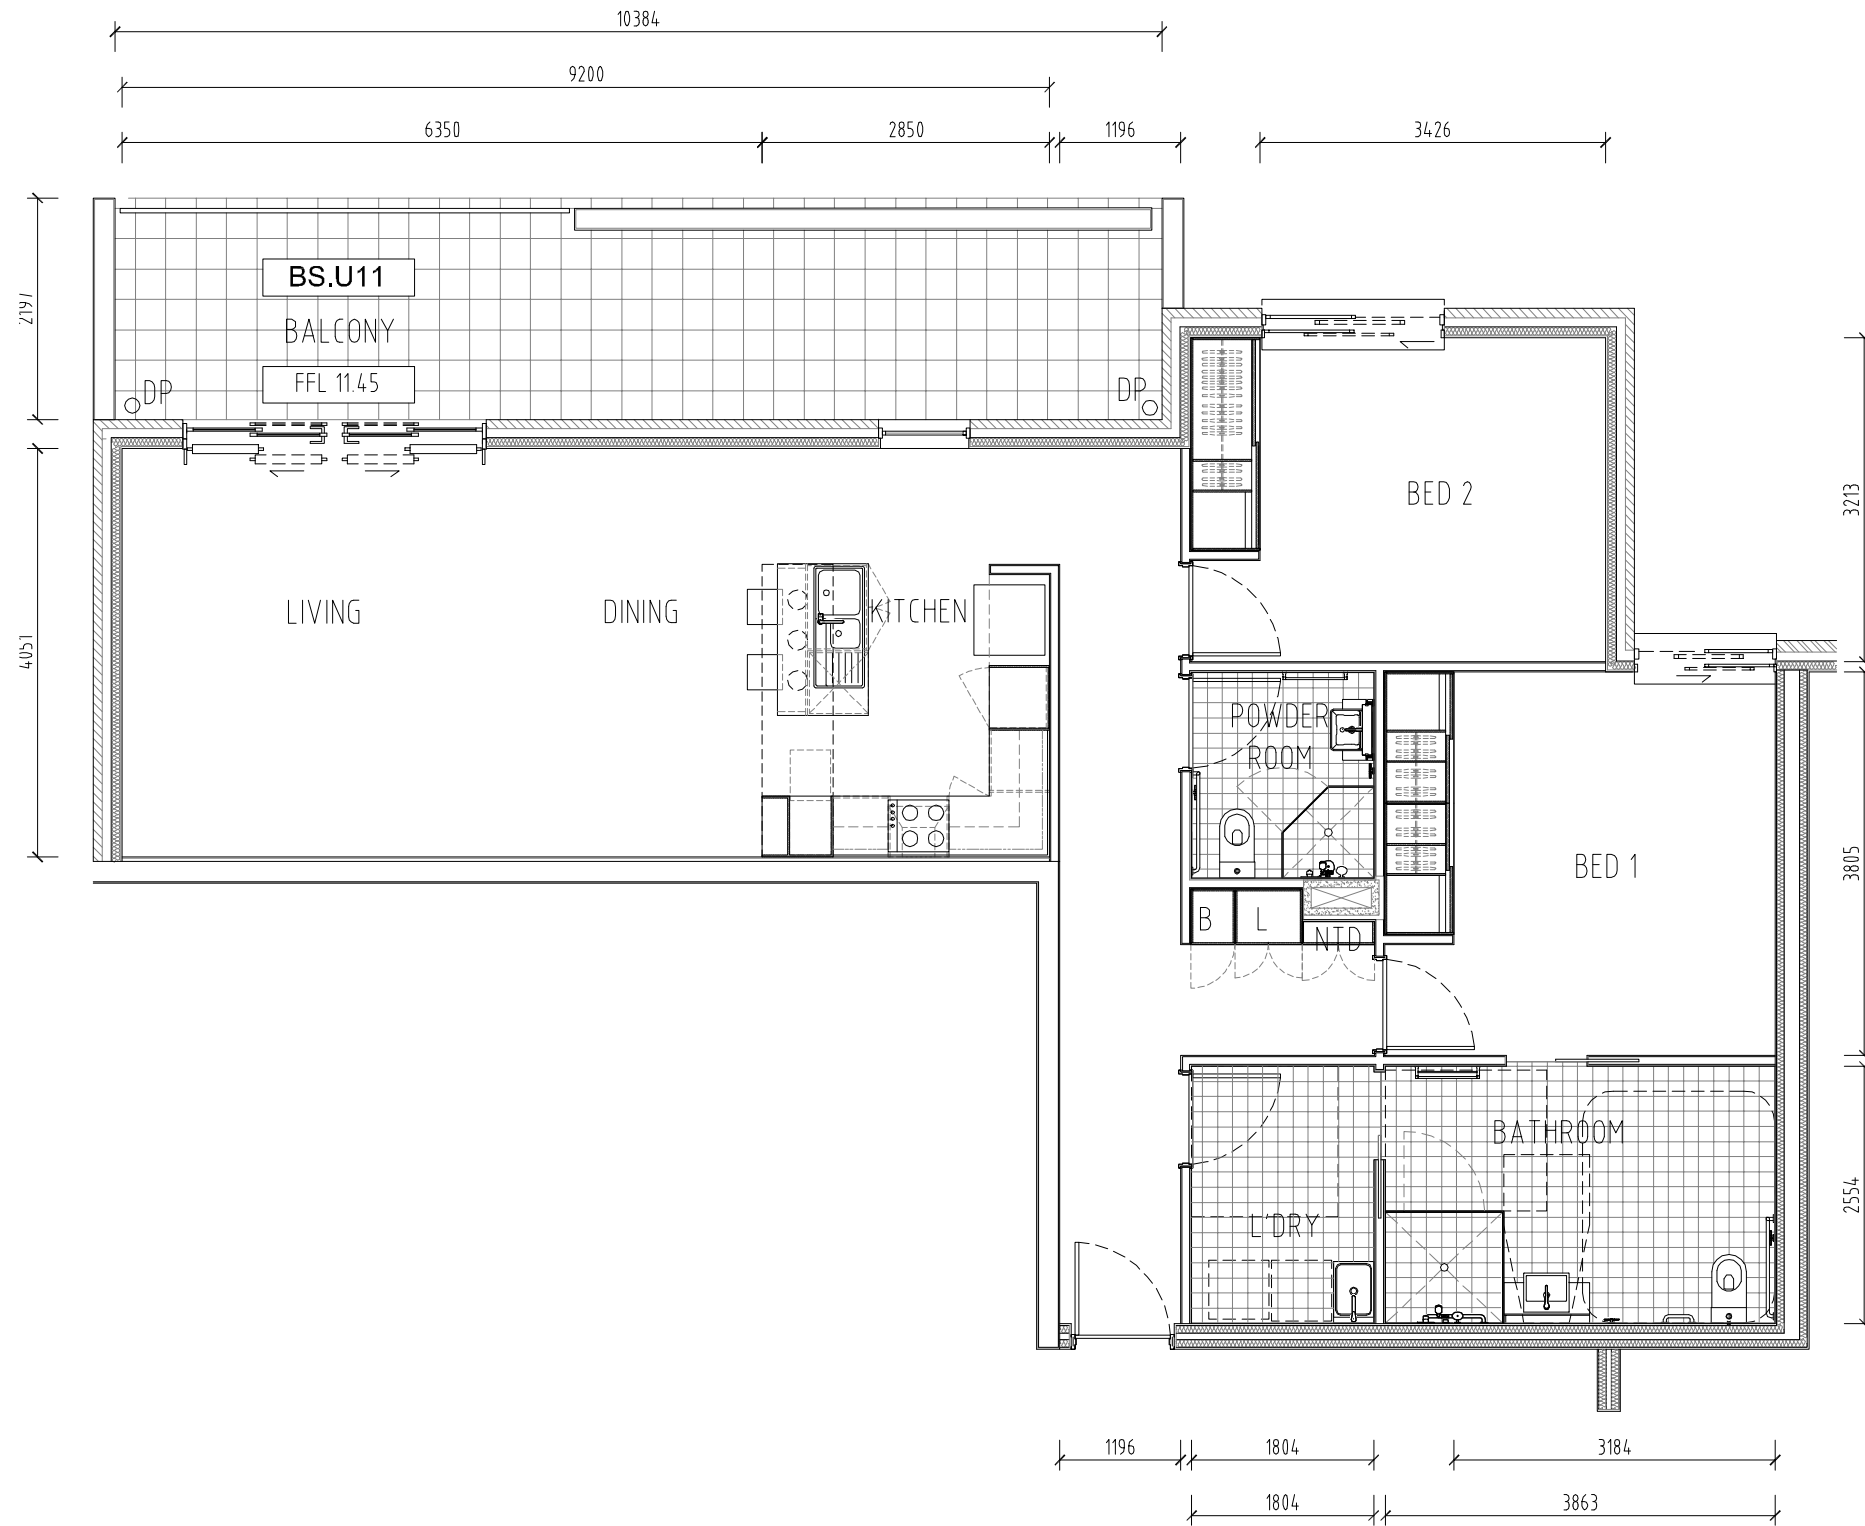


11 TYPICAL UNIT 11
- NTS 100 sqm



project
SENIOR HOUSING
68 DIEMARS ROAD, 240 SOLDIERS POINT RD - SALAMANDER BAY
drawing name
TYPICAL UNIT 11

project reference	date	drawn
14118	--- 2017	ds
scale	dwg. no.	checked
AS SHOWN@A1	TYP 11	MB/PS
		rev.
		A


TENDER

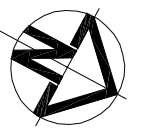

amendments

---0-17	TENDER ISSUE	A	BD
date	notes	rev.	initial

Contractor shall verify all levels and dimensions on site prior to commencing any work or shop drawings. Figured dimensions to be used - do not scale.
©Copyright is the property of Beraldo Design Pty Ltd. ACN 117 141 376
The designs, concepts, details and information described in the drawings are copyright.
Other than for the purposes prescribed under the Copyright Act, no part of it may in any form or by any means be used or reproduced without prior written permission.

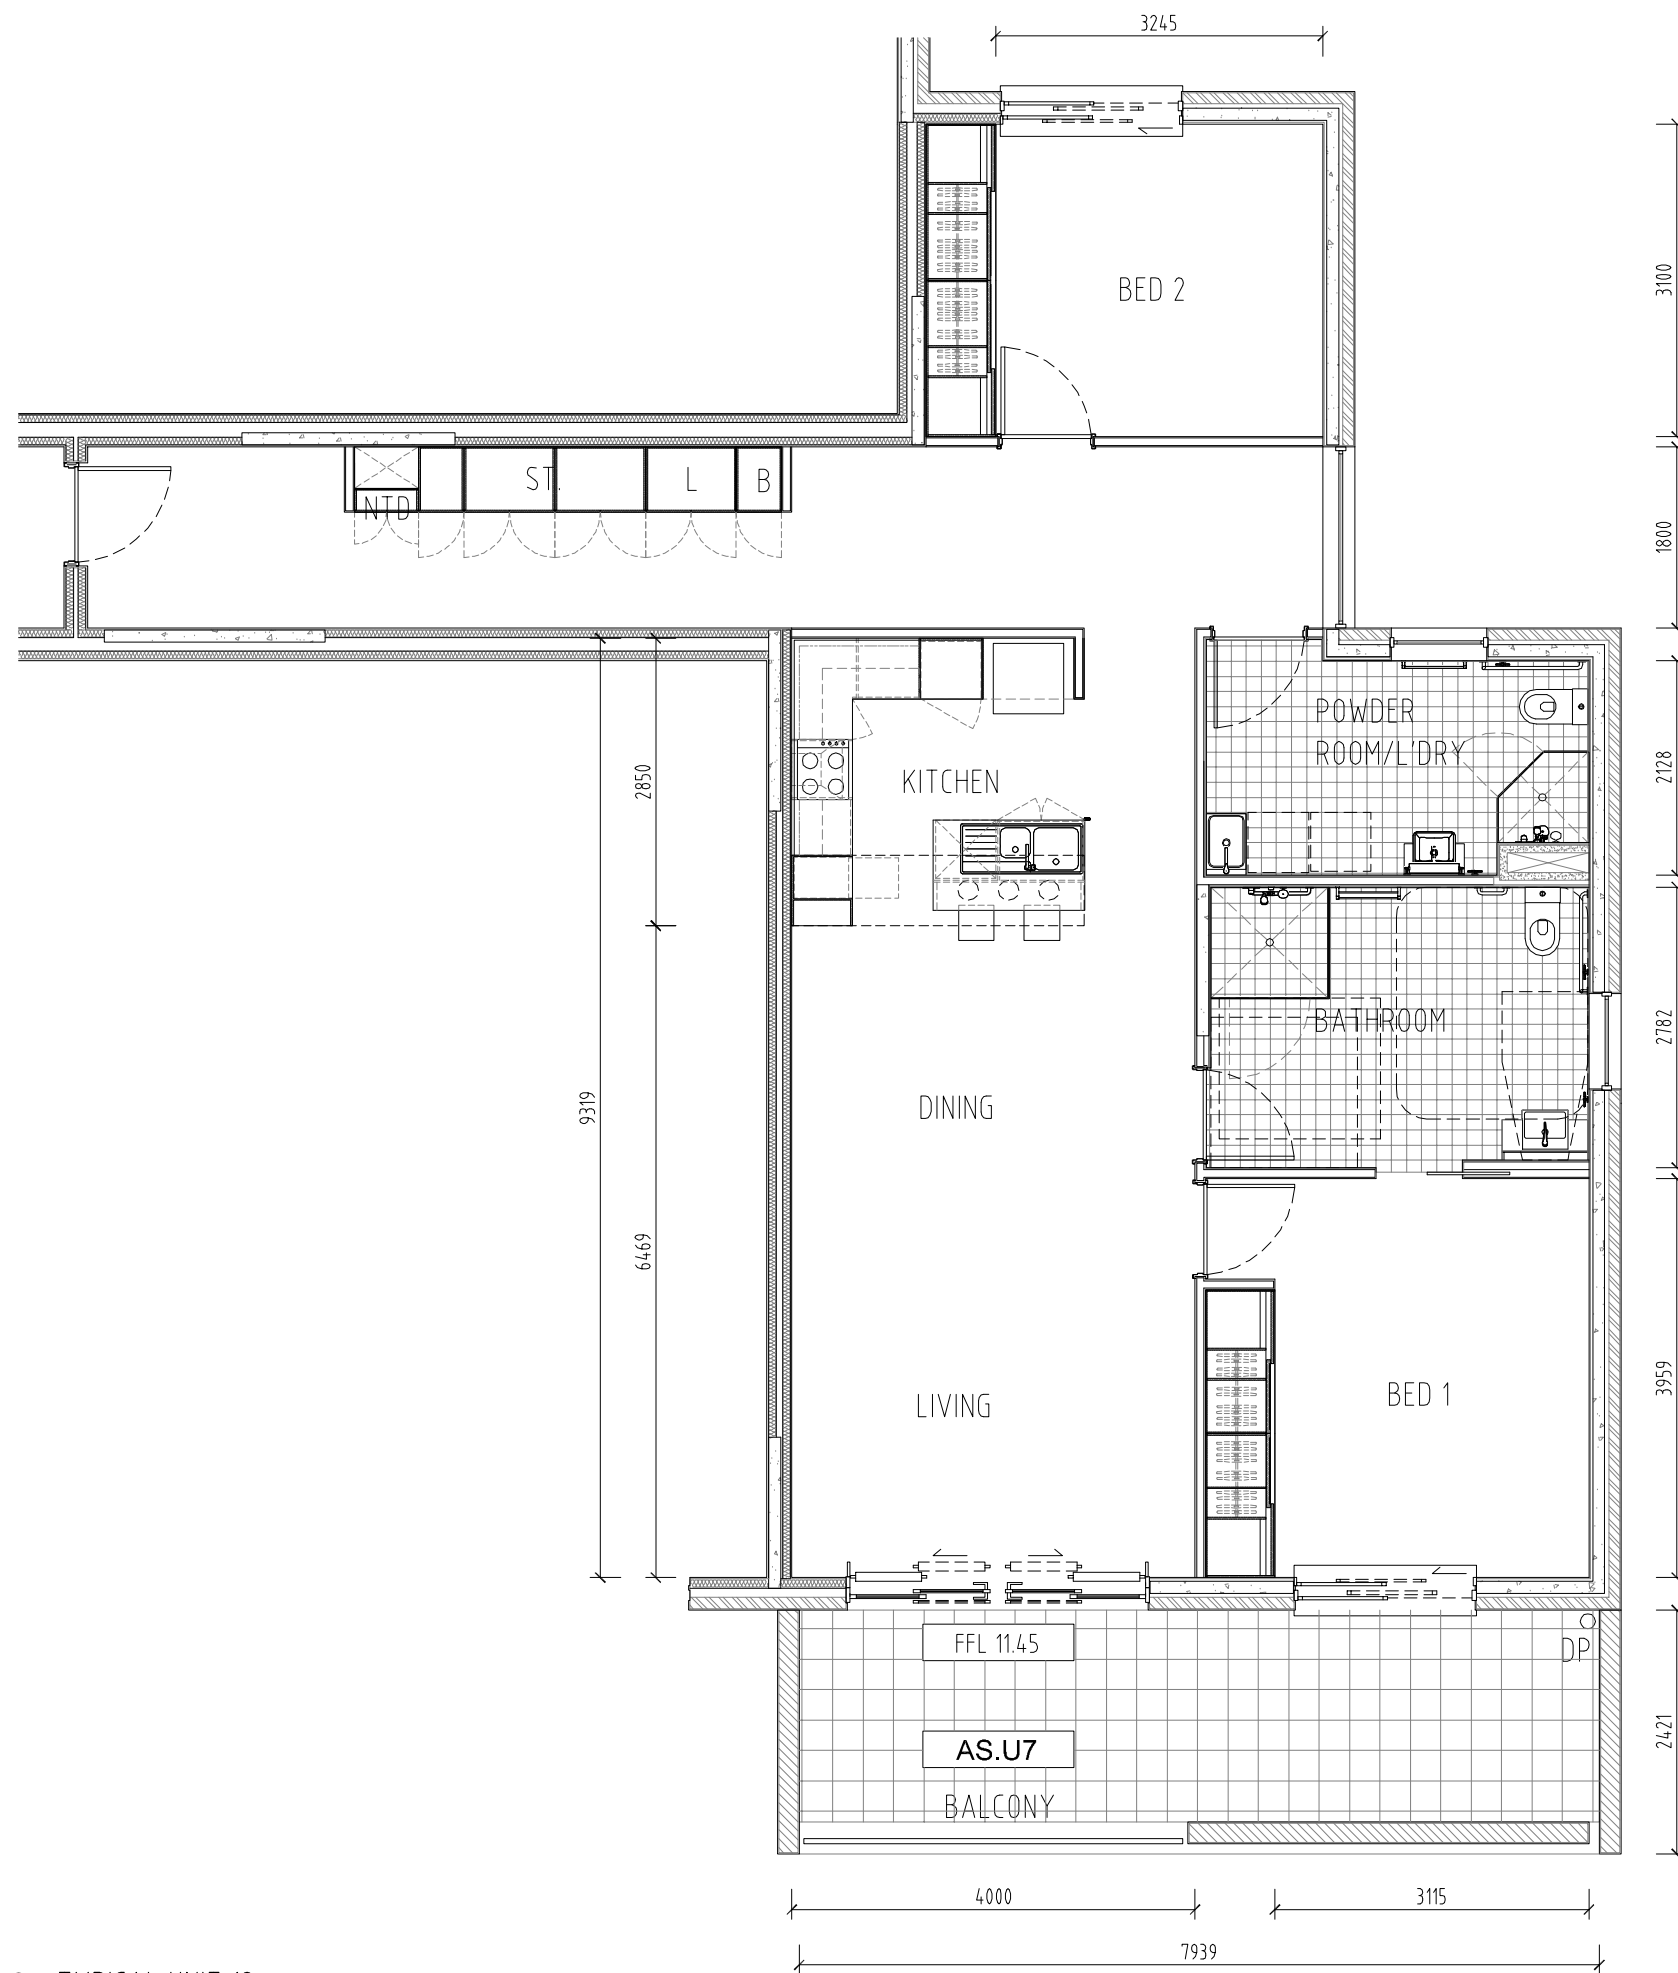

12 TYPICAL UNIT 12
- NTS 108 sqm



project
SENIOR HOUSING
68 DIEMARS ROAD, 240 SOLDIERS POINT RD - SALAMANDER BAY
drawing name
TYPICAL UNIT 12

project reference	date	drawn
14118	--- 2017	ds
scale	dwg. no.	rev.
AS SHOWN@A1	TYP 12	A

TENDER



amendments

date	notes	rev.	initial
---.0-.17	TENDER ISSUE	A	BD

Contractor shall verify all levels and dimensions on site prior to commencing any work or shop drawings. Figured dimensions to be used - do not scale.
©Copyright is the property of Beraldo Design Pty Ltd. ACN 117 141 376
The designs, concepts, details and information described in the drawings are copyright.
Other than for the purposes prescribed under the Copyright Act, no part of it may in any form or by any means be used or reproduced without prior written permission.