


BERALDO DESIGN PTY LTD
Level 3, Suite 14,
22 - 36, Mountain Street,
Ultimo NSW 2007
Tel : 02 9281 6177
Fax : 02 9281 0177
Email : info@beraldodesign.com.au
Web : www.beraldodesign.com.au

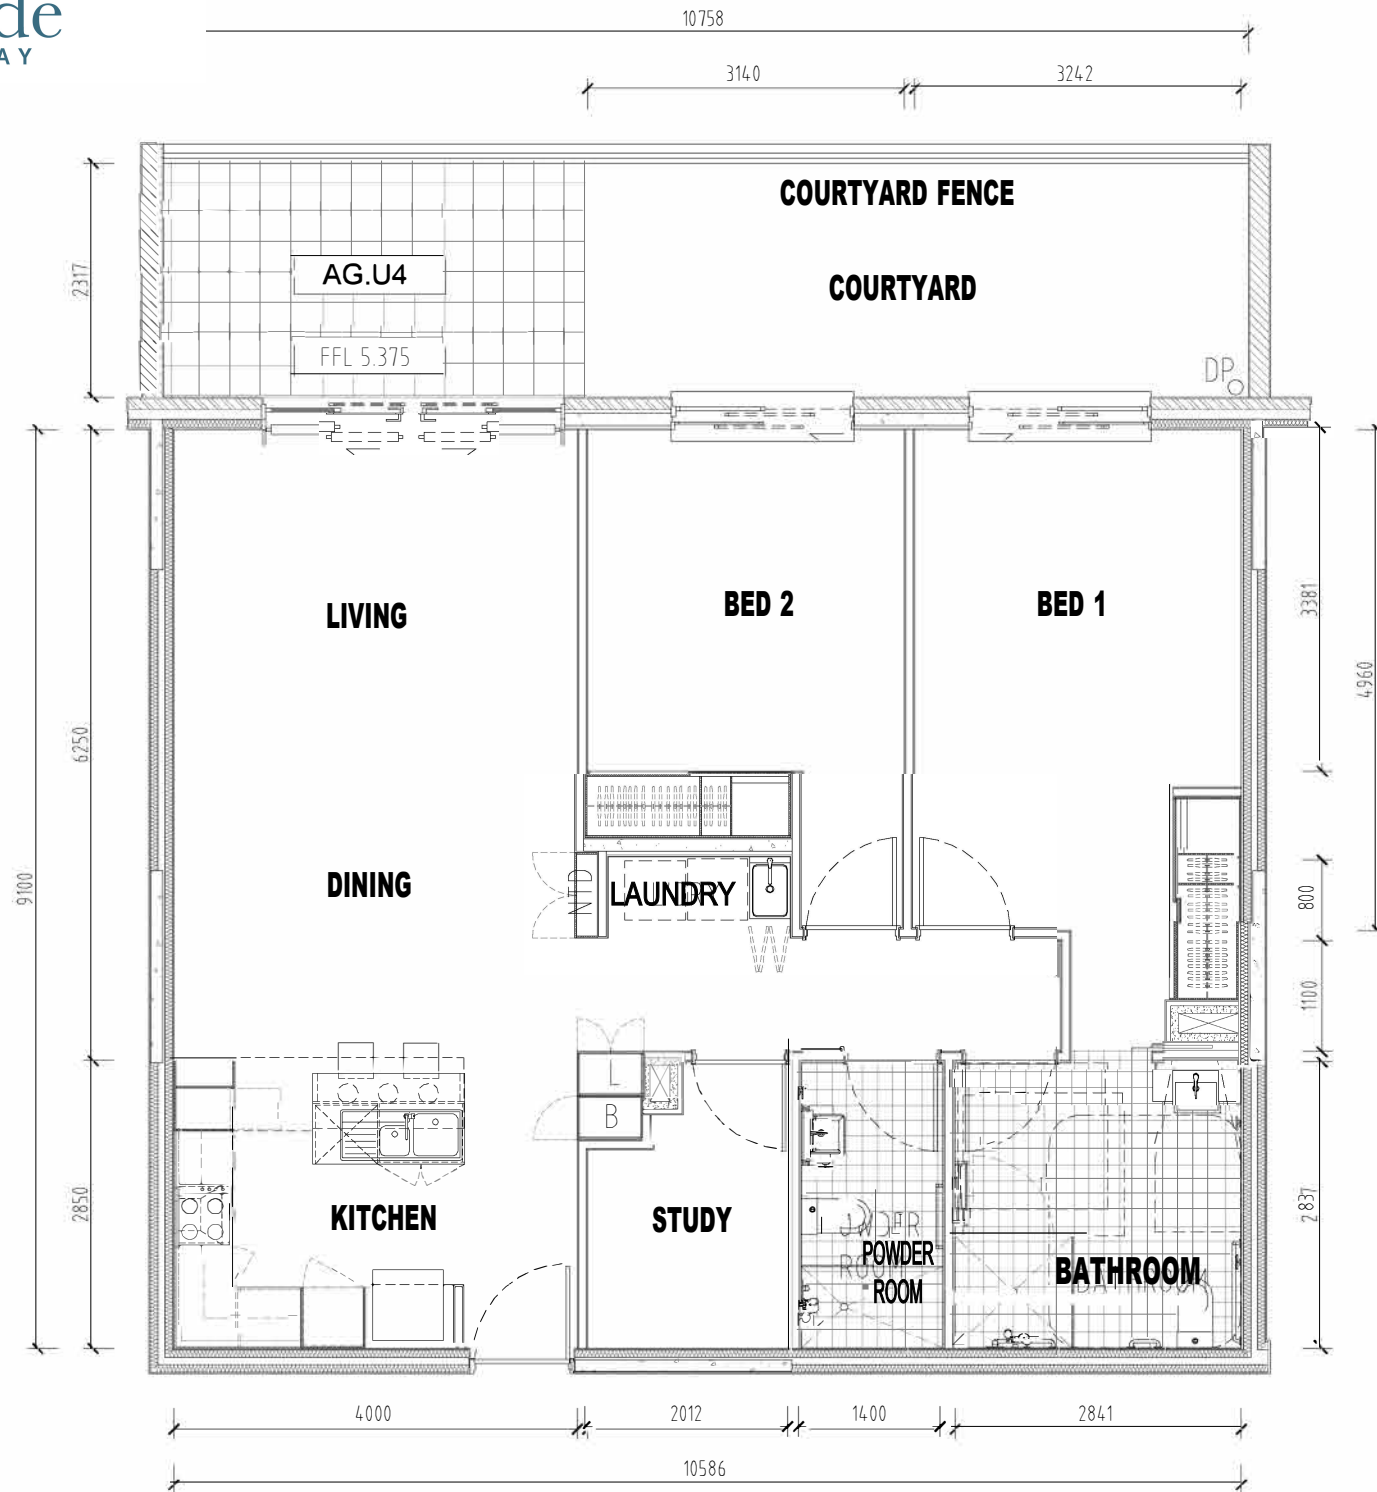

1 TYPICAL UNIT 1
NTS 96 sqm

project
SENIOR HOUSING
60 DIEMARS ROAD, 240 SOLDIERS POINT RD - SALAMANDER BAY

drawing name
TYPICAL UNIT 1

project reference	date	drawn : DS
14118	--- 2017	checked : MB/PS
scale	dwg. no	REV.
AS SHOWN@A1	TYP 1	A


TENDER



amendments

date	notes	rev.	initial
09/17	TENDER ISSUE	A	BD

Contractor shall verify all levels and dimensions on site prior to commencing any work or shop drawings. Figured dimensions to be used - do not scale.
©Copyright is the property of Beraldo Design Pty Ltd. ACN 117 141 376
The designs, concepts, details and information described in the drawings are copyright.
Other than for the purposes prescribed under the Copyright Act, no part of it may in any form or by any means be used or reproduced without prior written permission.

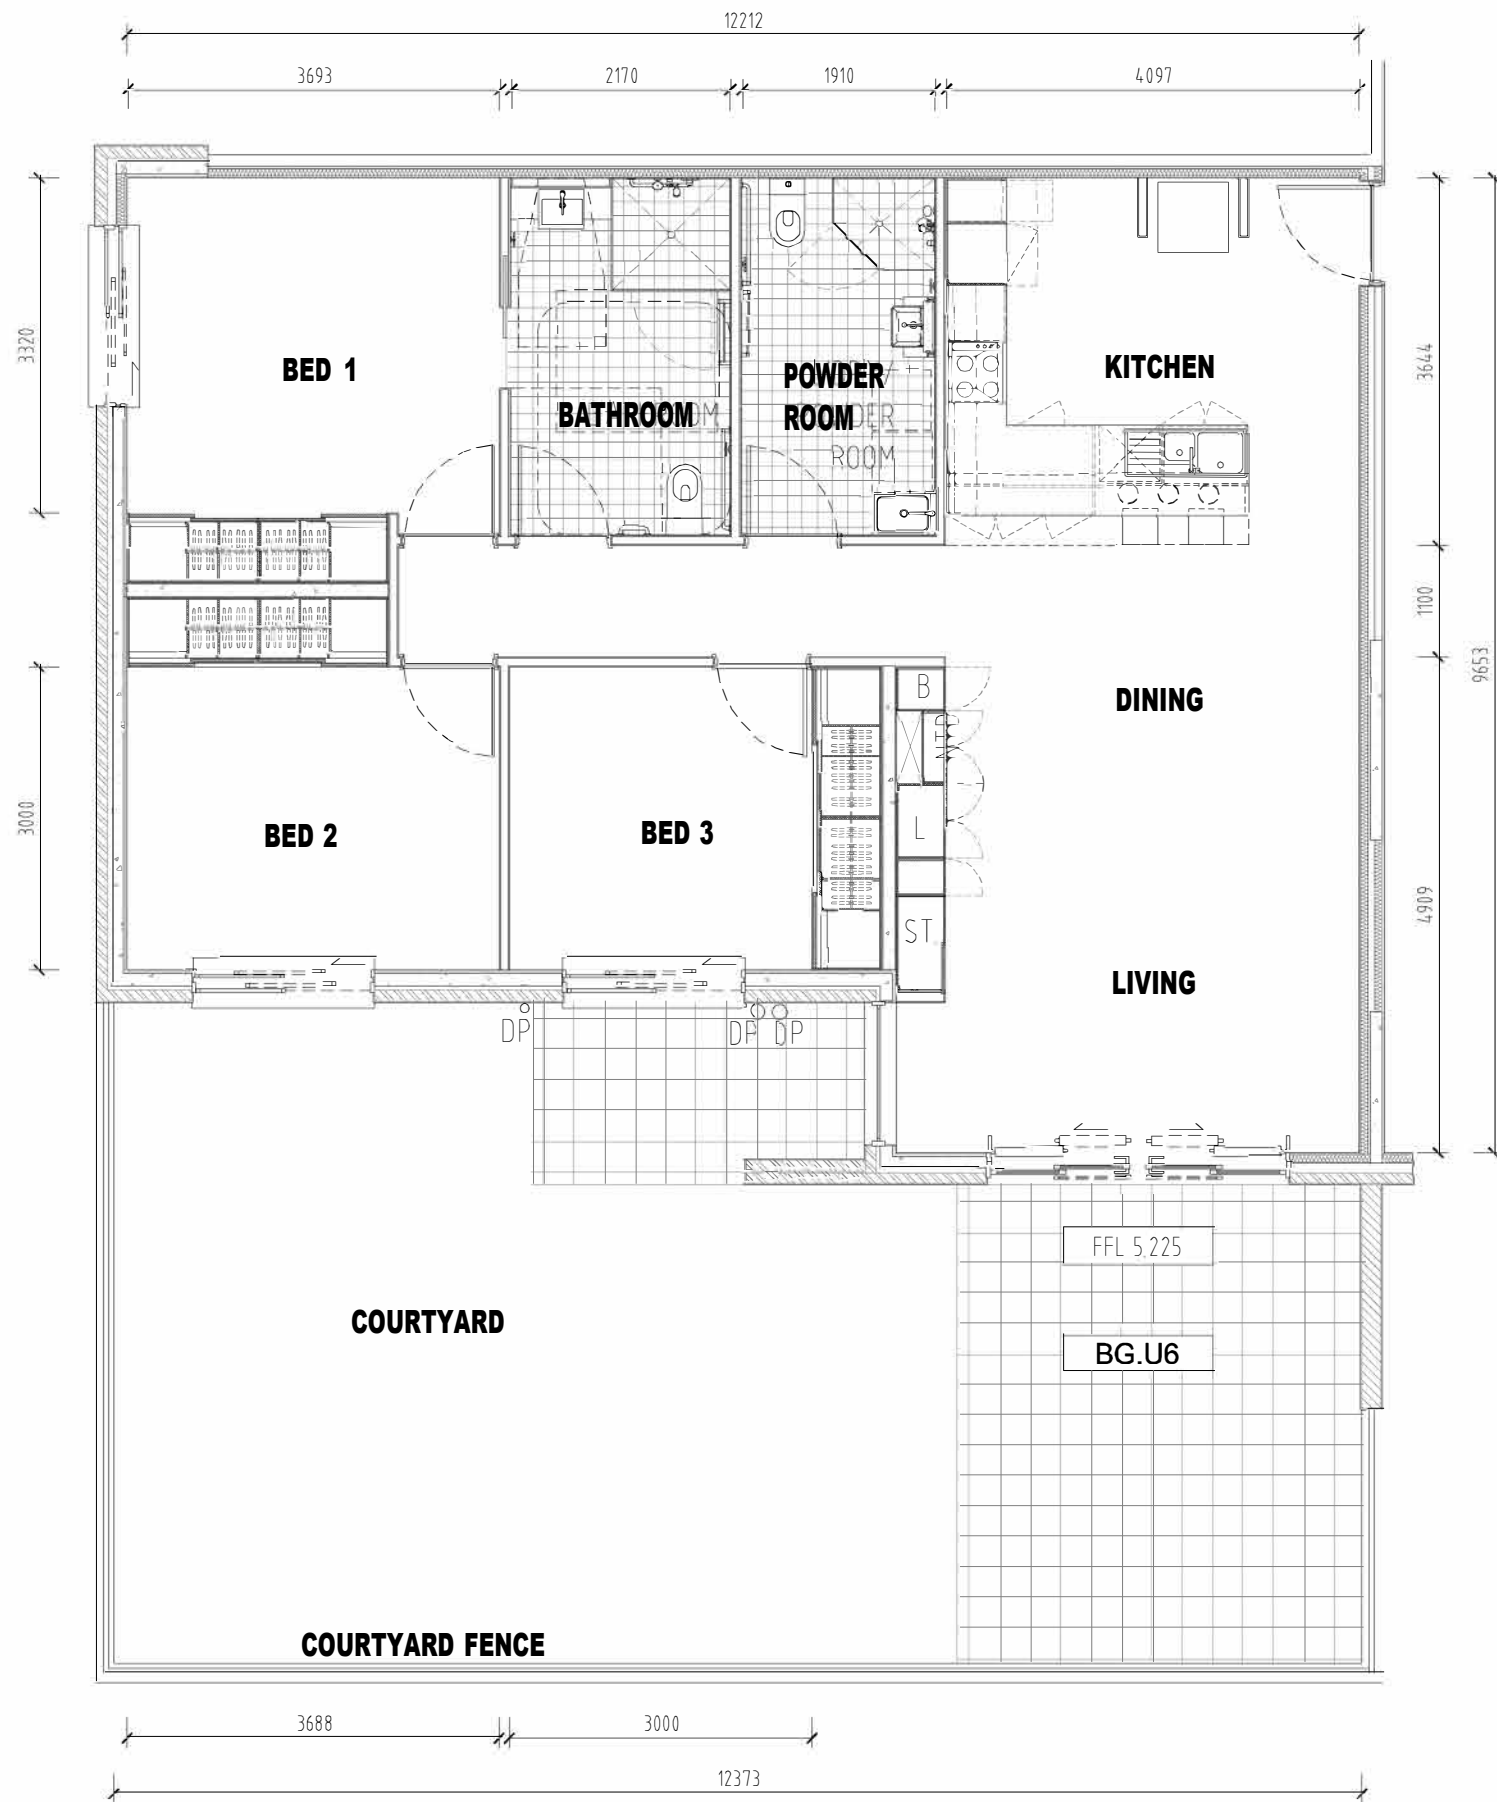

2 TYPICAL UNIT 2
- NTS 104 sqm

project reference	date	drawn : DS
14.118	--- 2017	checked : MB/PPS
scale	dwg. no	REV.
AS SHOWN@A1	TYP 2	A

TENDER



amendments

-- 0-17	TENDER ISSUE	A	BD
date	notes	rev.	initial

Contractor shall verify all levels and dimensions on site prior to commencing any work or shop drawings. Figured dimensions to be used - do not scale.
©Copyright is the property of Beraldo Design Pty Ltd. ACN 117 141 376
the designs, concepts, details and information described in the drawings are copyright.
Other than for the purposes prescribed under the Copyright Act, no part of it may
in any form or by any means be used or reproduced without prior written permission.

drawing name
TYPICAL UNIT 3


project reference	date	drawn : DS
14.118	--- 2017	checked : MB/PS
scale	dwg. no	REV.
AS SHOWN@A1	TYP 3	A

amendments

-- 0-17	TENDER ISSUE	A	BD
date	notes	rev.	initia

Contractor shall verify all levels and dimensions on site prior to commencing any work or shop drawings. Figured dimensions to be used - do not scale.

©Copyright is the property of Beraldo Design Pty Ltd. ACN 117 141 371. The designs, concepts, details and information described in the drawings are copyright of Beraldo Design Pty Ltd. No part of this drawing may be reproduced or used in any form or by any means be used or reproduced without prior written permission.

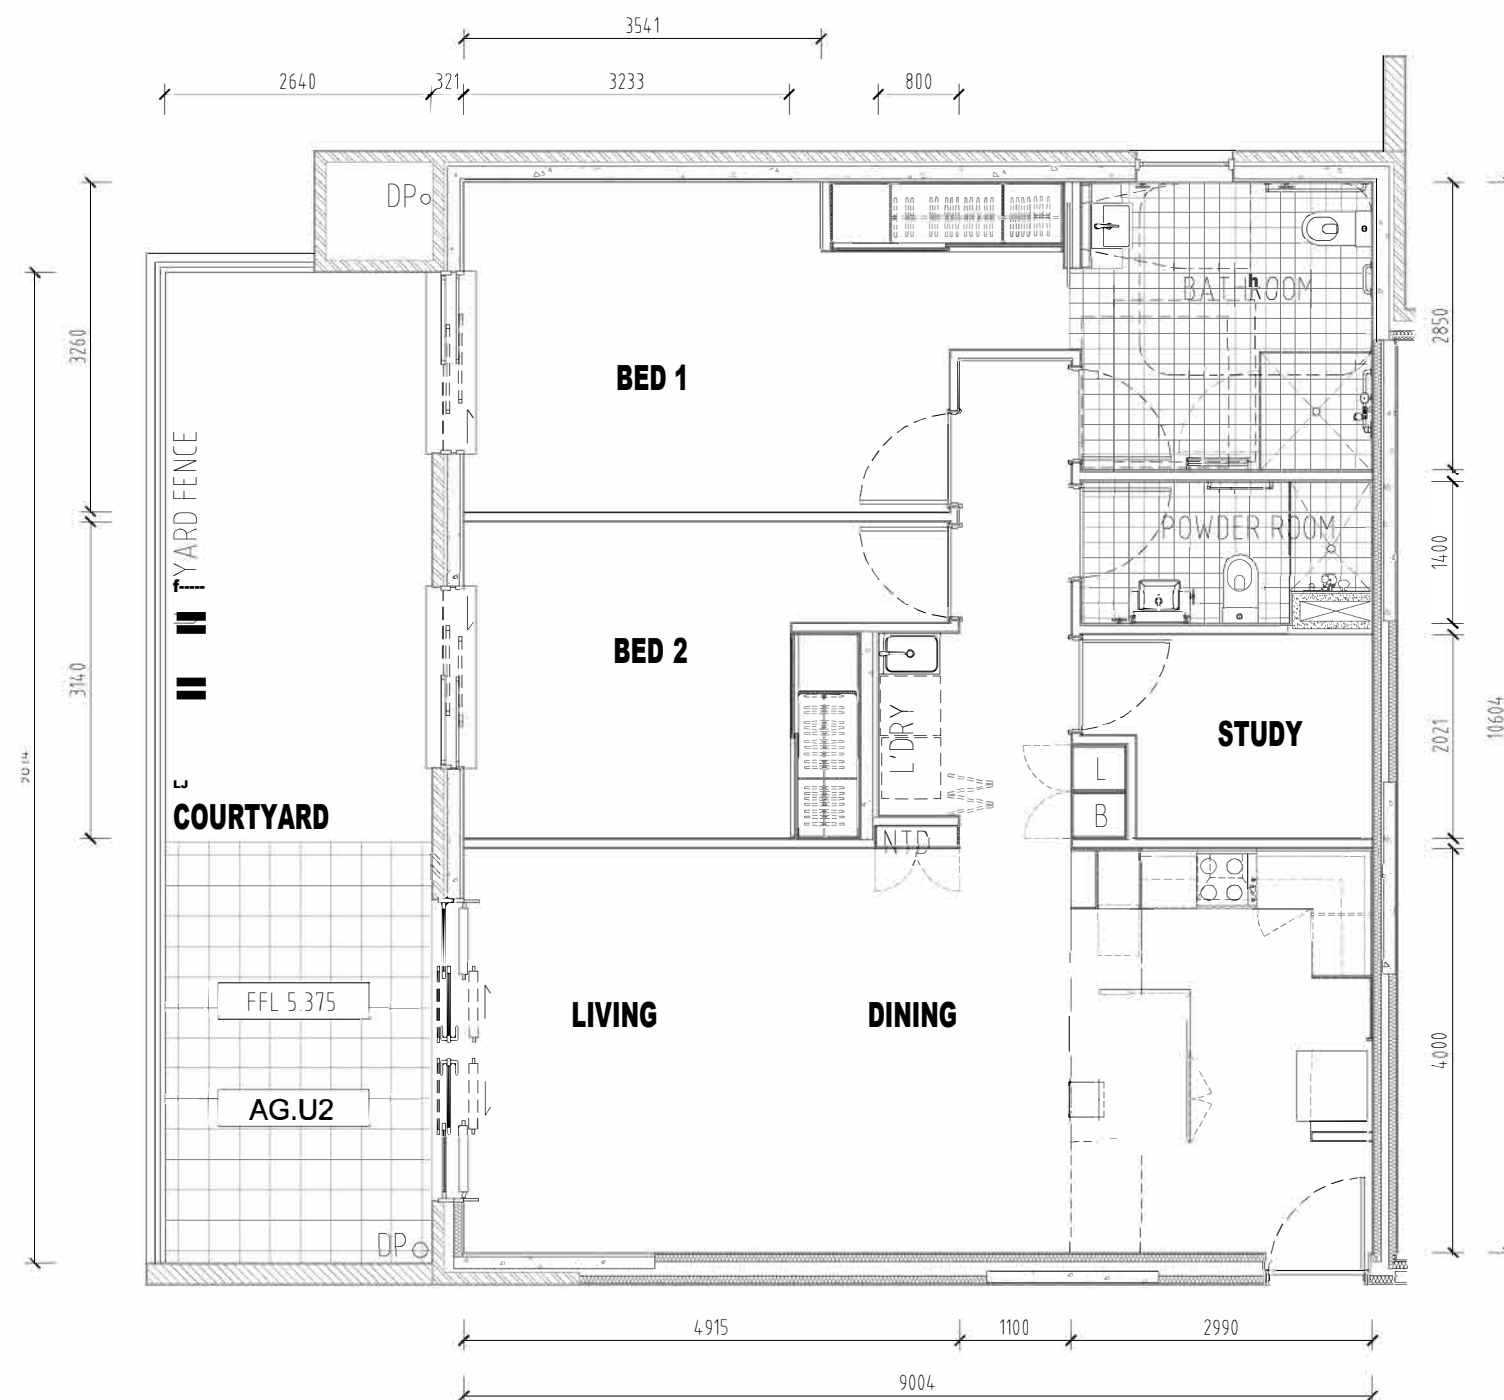


3 TYPICAL UNIT 3
- NTS 95 sam

drawing name
TYPICAL UNIT 4

project reference	date	drawn : DS
14118	--- 2017	checked : MB/PS
scale	dwg. no.	rev.
AS SHOWN@A1	TYP 4	A


TENDER

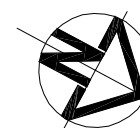

amendments

--.0-.17	TENDER ISSUE	A	BD
date	notes	rev.	initials

Contractor shall verify all levels and dimensions on site prior to commencing any work or shop drawings. Figured dimensions to be used - do not scale.
©Copyright is the property of Beraldo Design Pty Ltd. ACN 117 141 312. All the designs, concepts, details and information described in the drawings are copyright of Beraldo Design Pty Ltd. No part of this document may be reproduced in any form or by any means be used or reproduced without prior written permission.

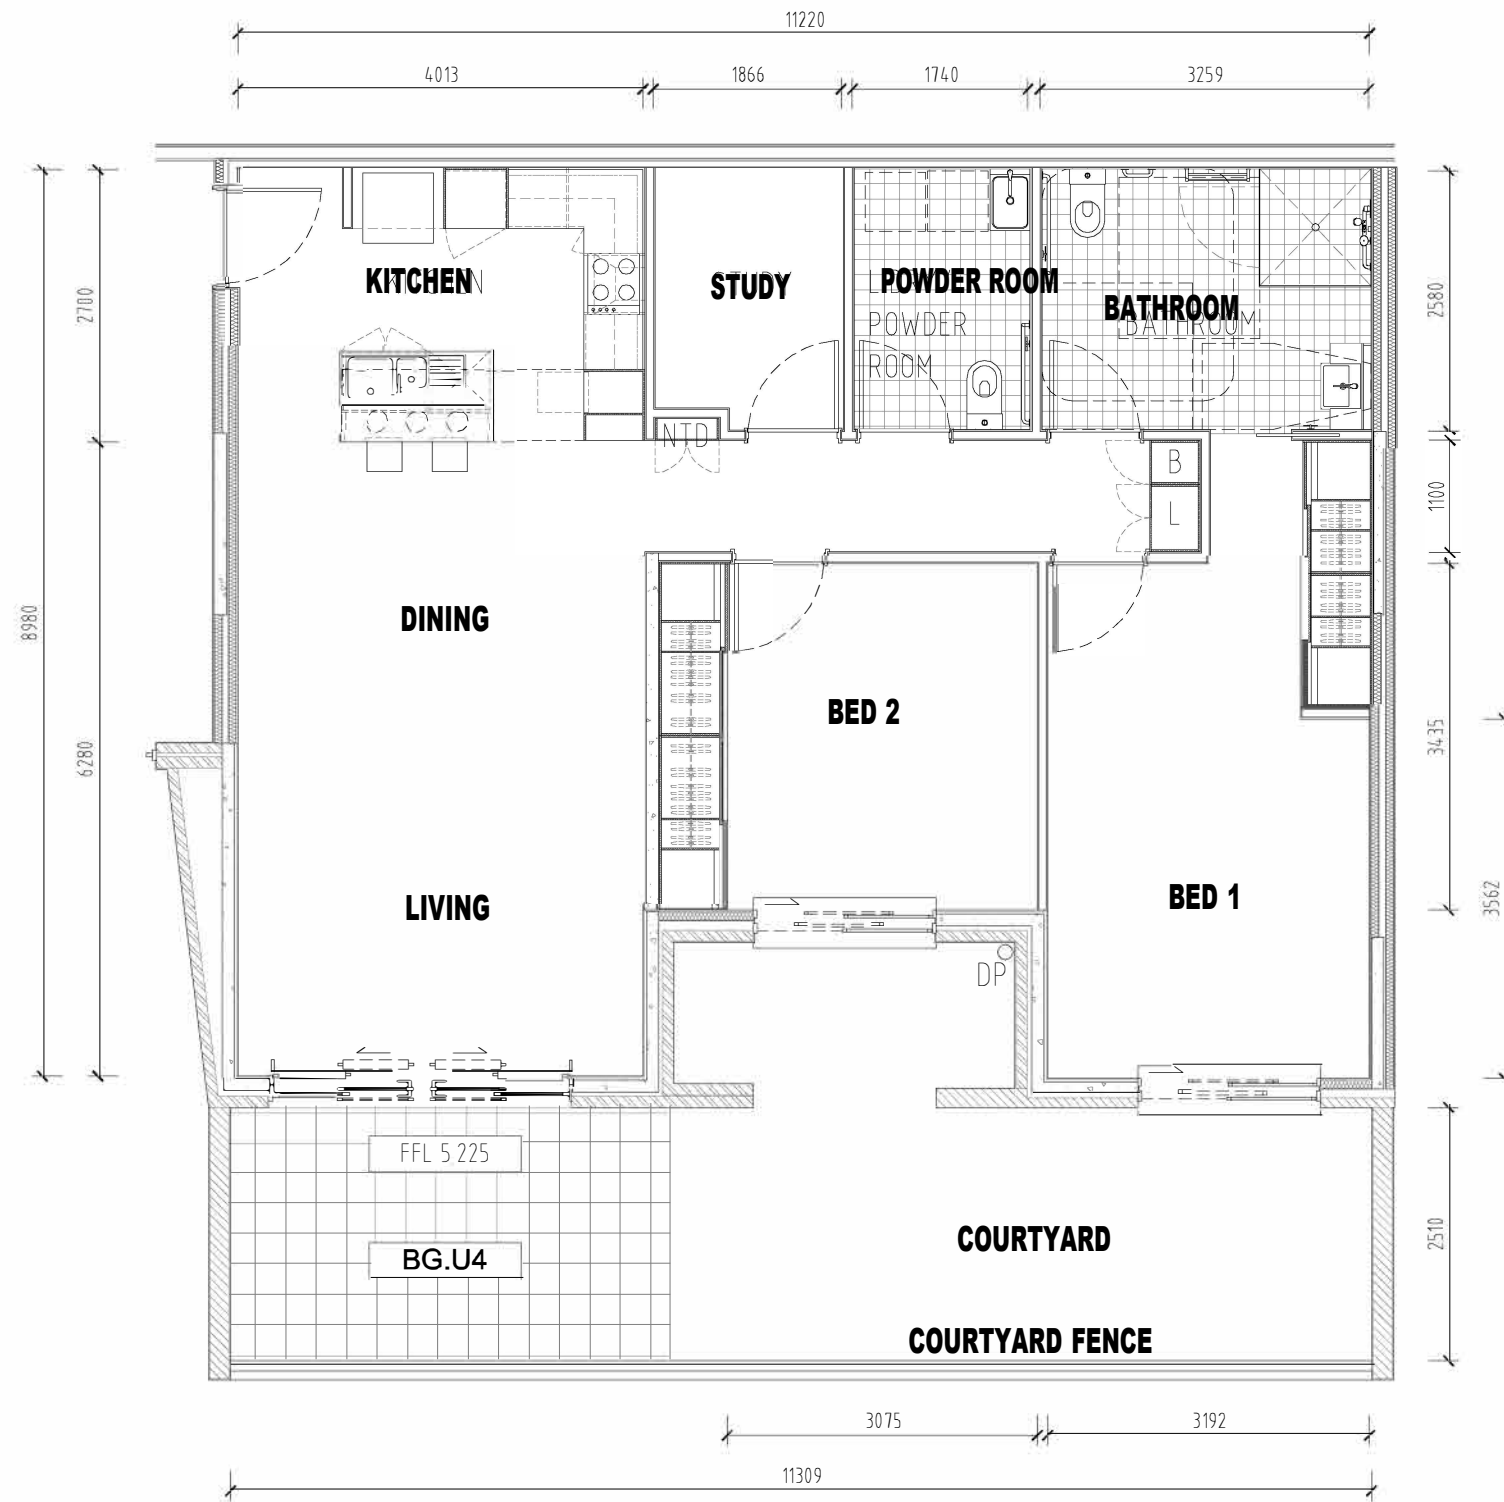

5 TYPICAL UNIT 5
NTS 94 sqm



project
SENIOR HOUSING
68 DIEMARS ROAD, 240 SOLDIERS POINT RD - SALAMANDER BAY

drawing name
TYPICAL UNIT 5

project reference	date	drawn : DS
14.118	--- 2017	checked : MB/PS
scale	dwg. no	REV.
AS SHOWN@A1	TYP 5	A


TENDER



amendments

date	notes	rev.	initial
14-17	TENDER ISSUE	A	BD

Contractor shall verify all levels and dimensions on site prior to commencing any work or shop drawings. Figured dimensions to be used - do not scale.
©Copyright is the property of Beraldo Design Pty Ltd. ACN 117 141 376
the designs, concepts, details and information described in the drawings are copyright.
Other than for the purposes prescribed under the Copyright Act, no part of it may in any form or by any means be used or reproduced without prior written permission.

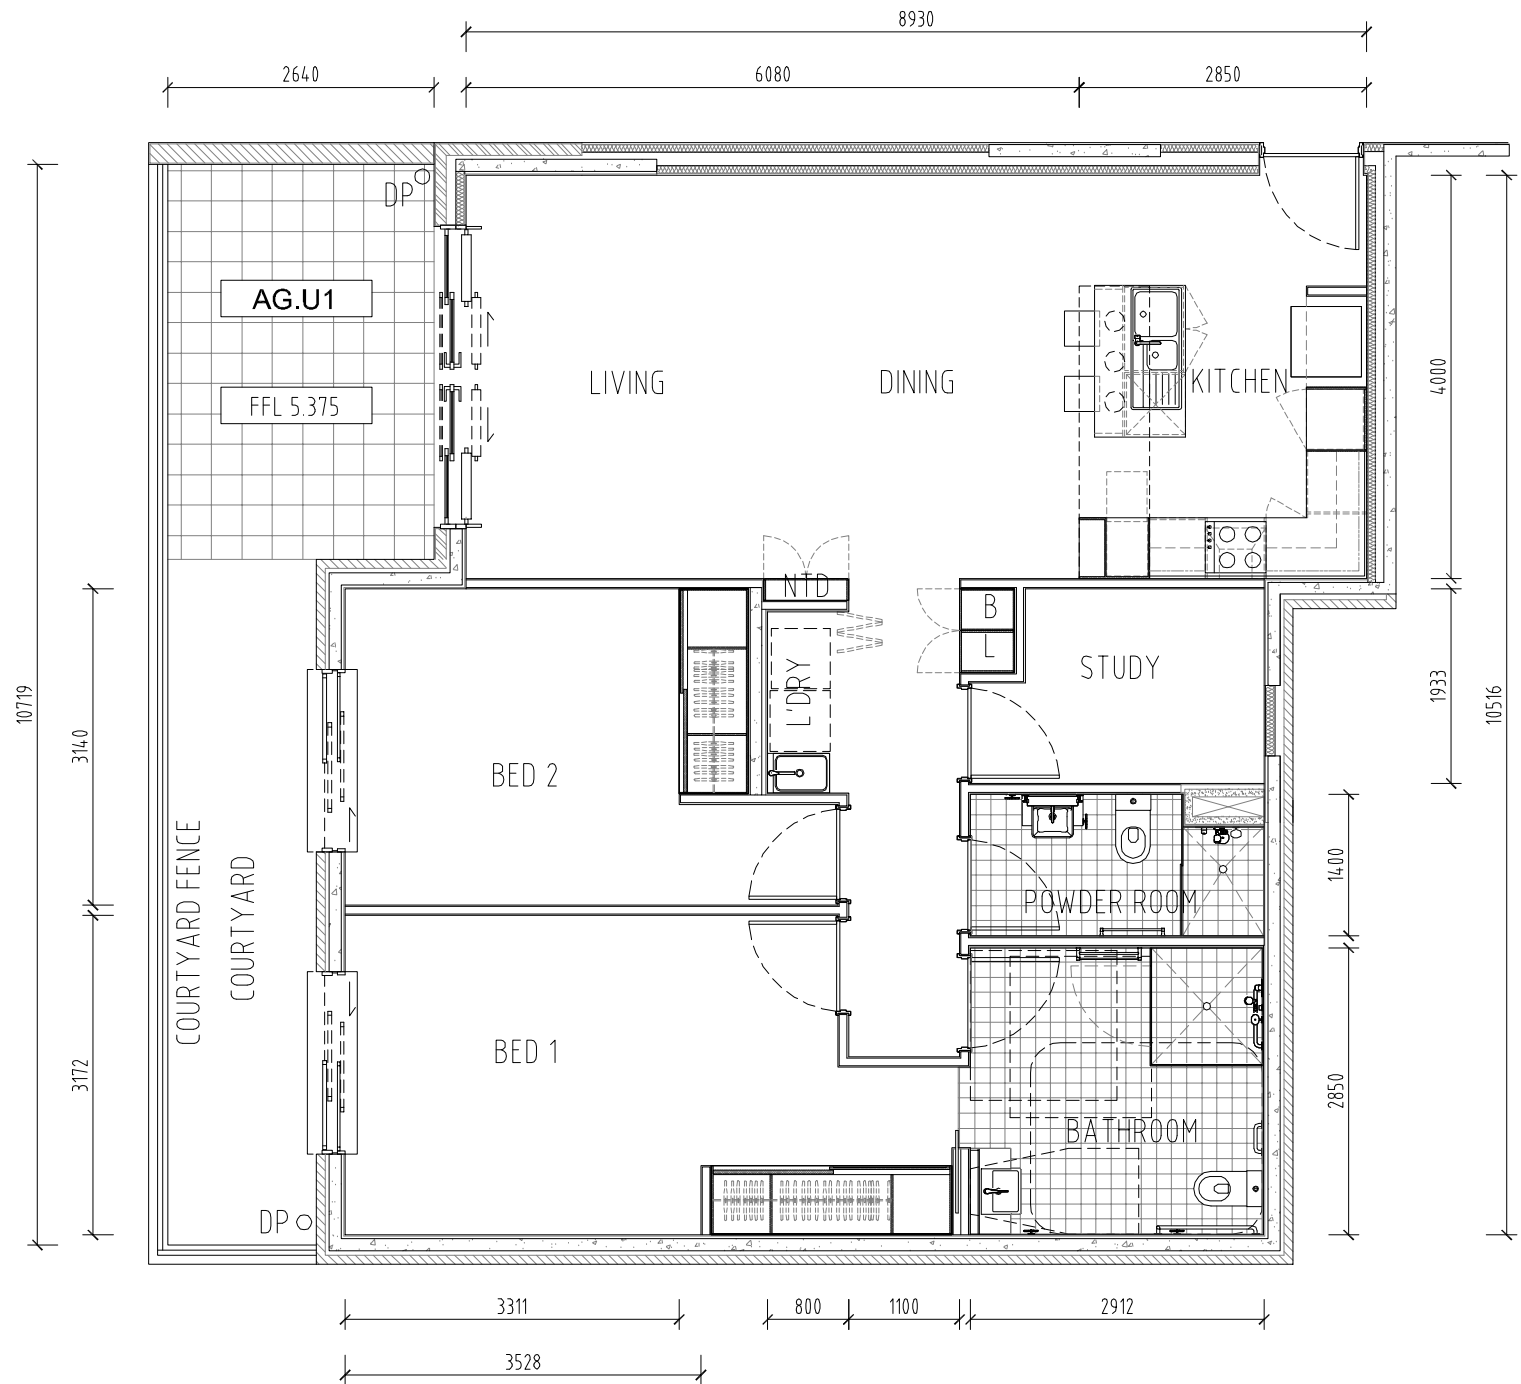

6 TYPICAL UNIT 6
- NTS 95 sqm



project
SENIOR HOUSING
60 DIEMARS ROAD, 240 SOLDIERS POINT RD - SALAMANDER BAY

drawing name
TYPICAL UNIT 6

project reference	date	drawn : DS
14118	--- 2017	checked : MB/PS
scale	dwg. no.	rev.
AS SHOWN@A1	TYP 6	A


TENDER



amendments

---0--17	TENDER ISSUE	A	BD
date	notes	rev.	initial

Contractor shall verify all levels and dimensions on site prior to commencing any work or shop drawings. Figured dimensions to be used - do not scale.
©Copyright is the property of Beraldo Design Pty Ltd. ACN 117 141 376 the designs, concepts, details and information described in the drawings are copyright.
Other than for the purposes prescribed under the Copyright Act, no part of it may in any form or by any means be used or reproduced without prior written permission.

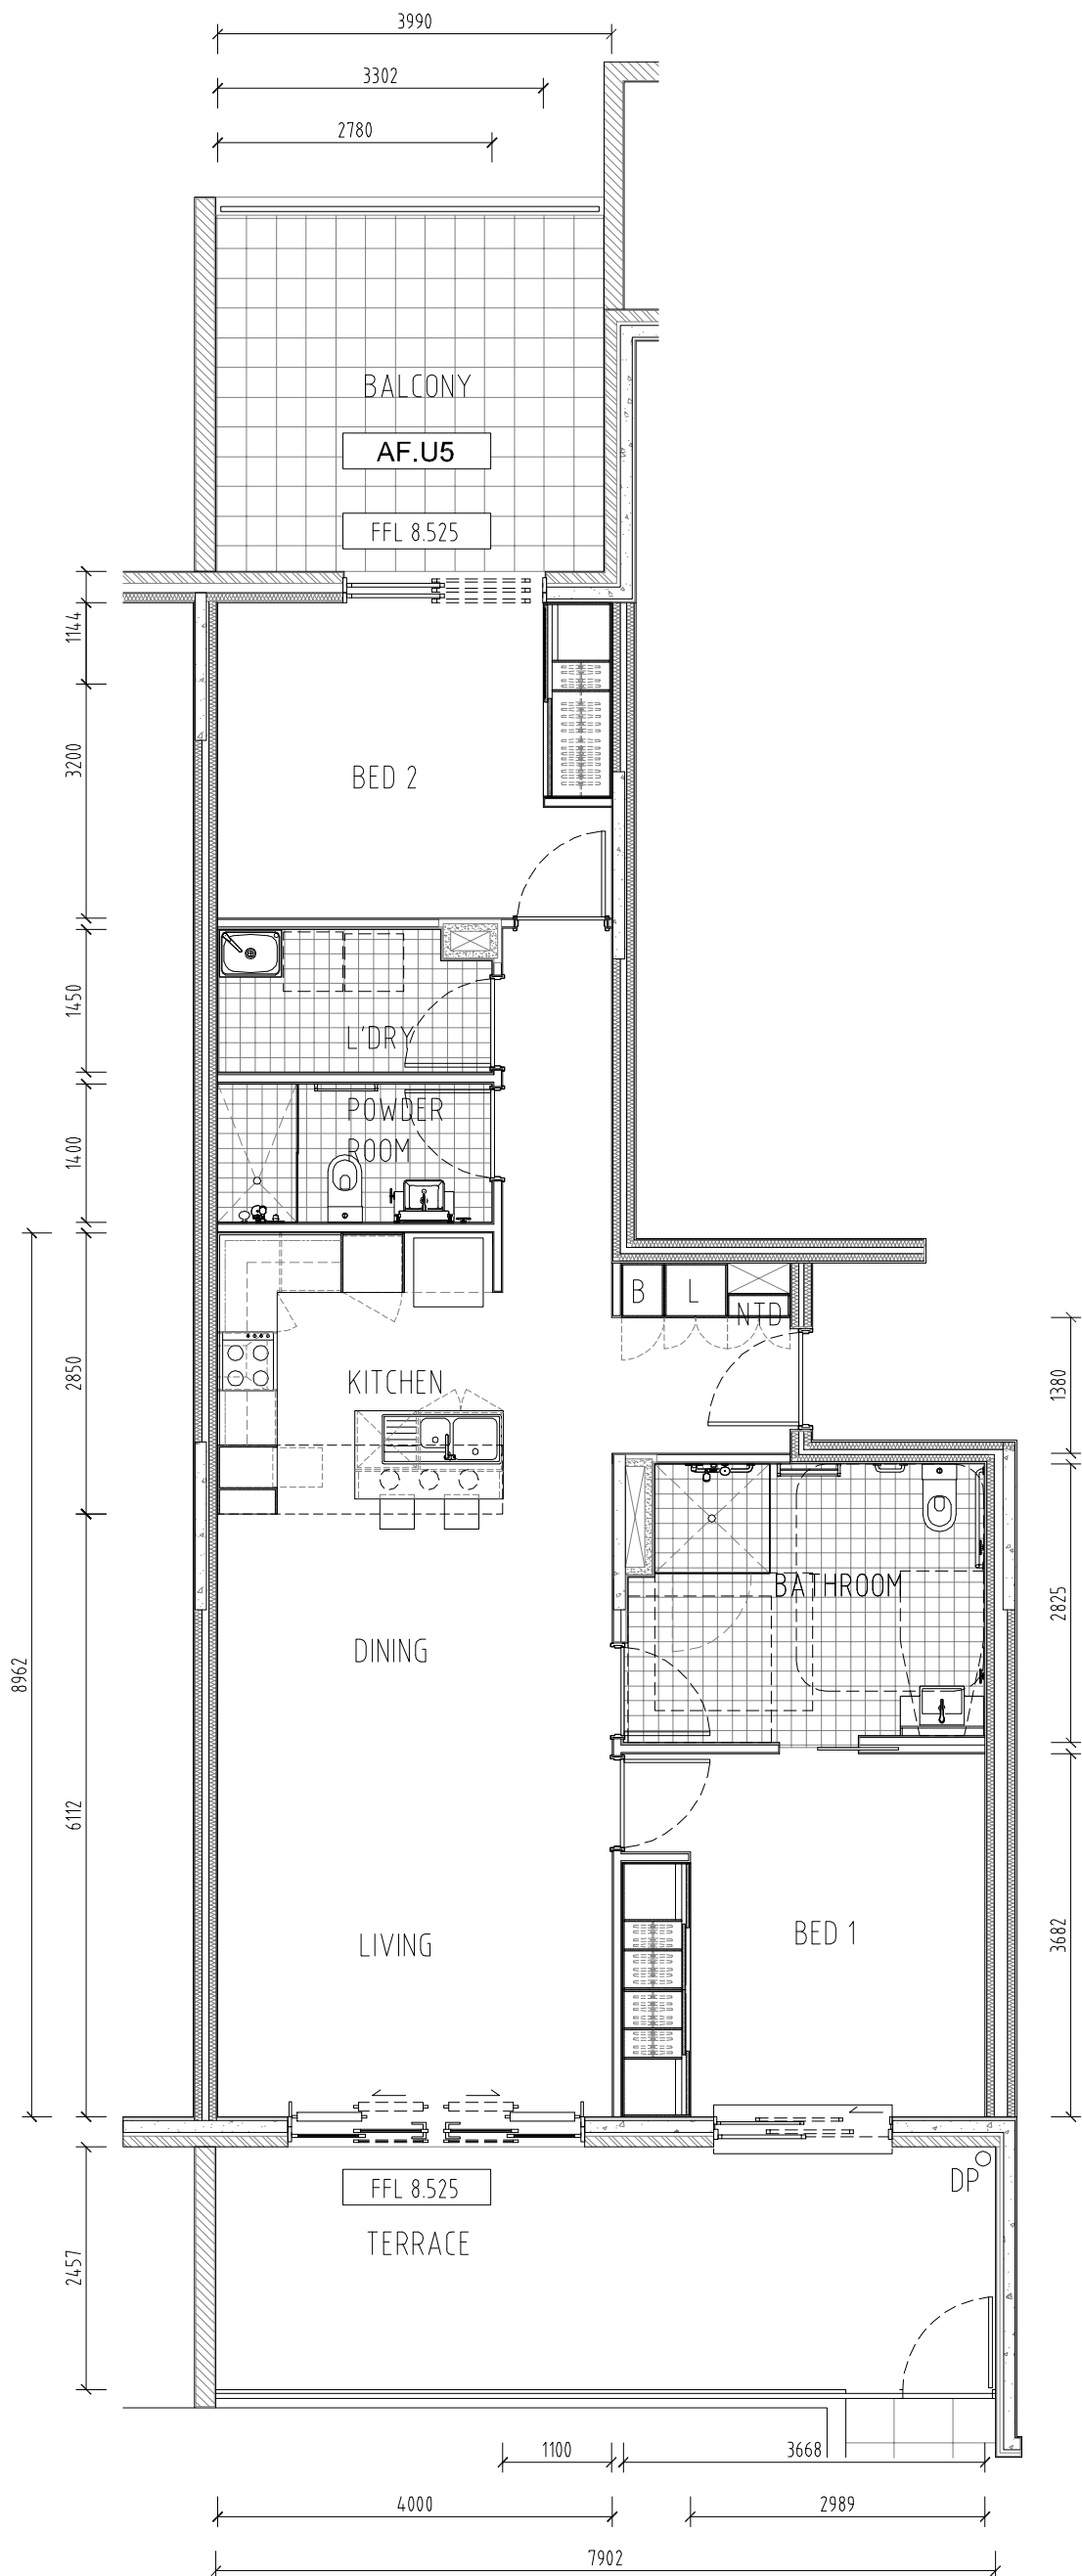

7 TYPICAL UNIT 7
- NTS 90 sqm




project
SENIOR HOUSING
60 DIEMARS ROAD, 240 SOLDERS POINT RD - SALAMANDER BAY

drawing name
TYPICAL UNIT 7

project reference	date	drawn : DS
14.118	--- 2017	checked : MB/PS
scale	dwg. no.	rev.
AS SHOWN@A1	TYP 7	A


TENDER

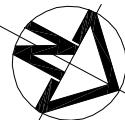

amendments

-- 0 - 17	TENDER ISSUE	A	BD
date	notes	rev.	initial

Contractor shall verify all levels and dimensions on site prior to commencing any work or shop drawings. Figured dimensions to be used - do not scale.
©Copyright is the property of Beraldo Design Pty Ltd. ACN 117 141 376
the designs, concepts, details and information described in the drawings are copyright.
Other than for the purposes prescribed under the Copyright Act, no part of it may in any form or by any means be used or reproduced without prior written permission.

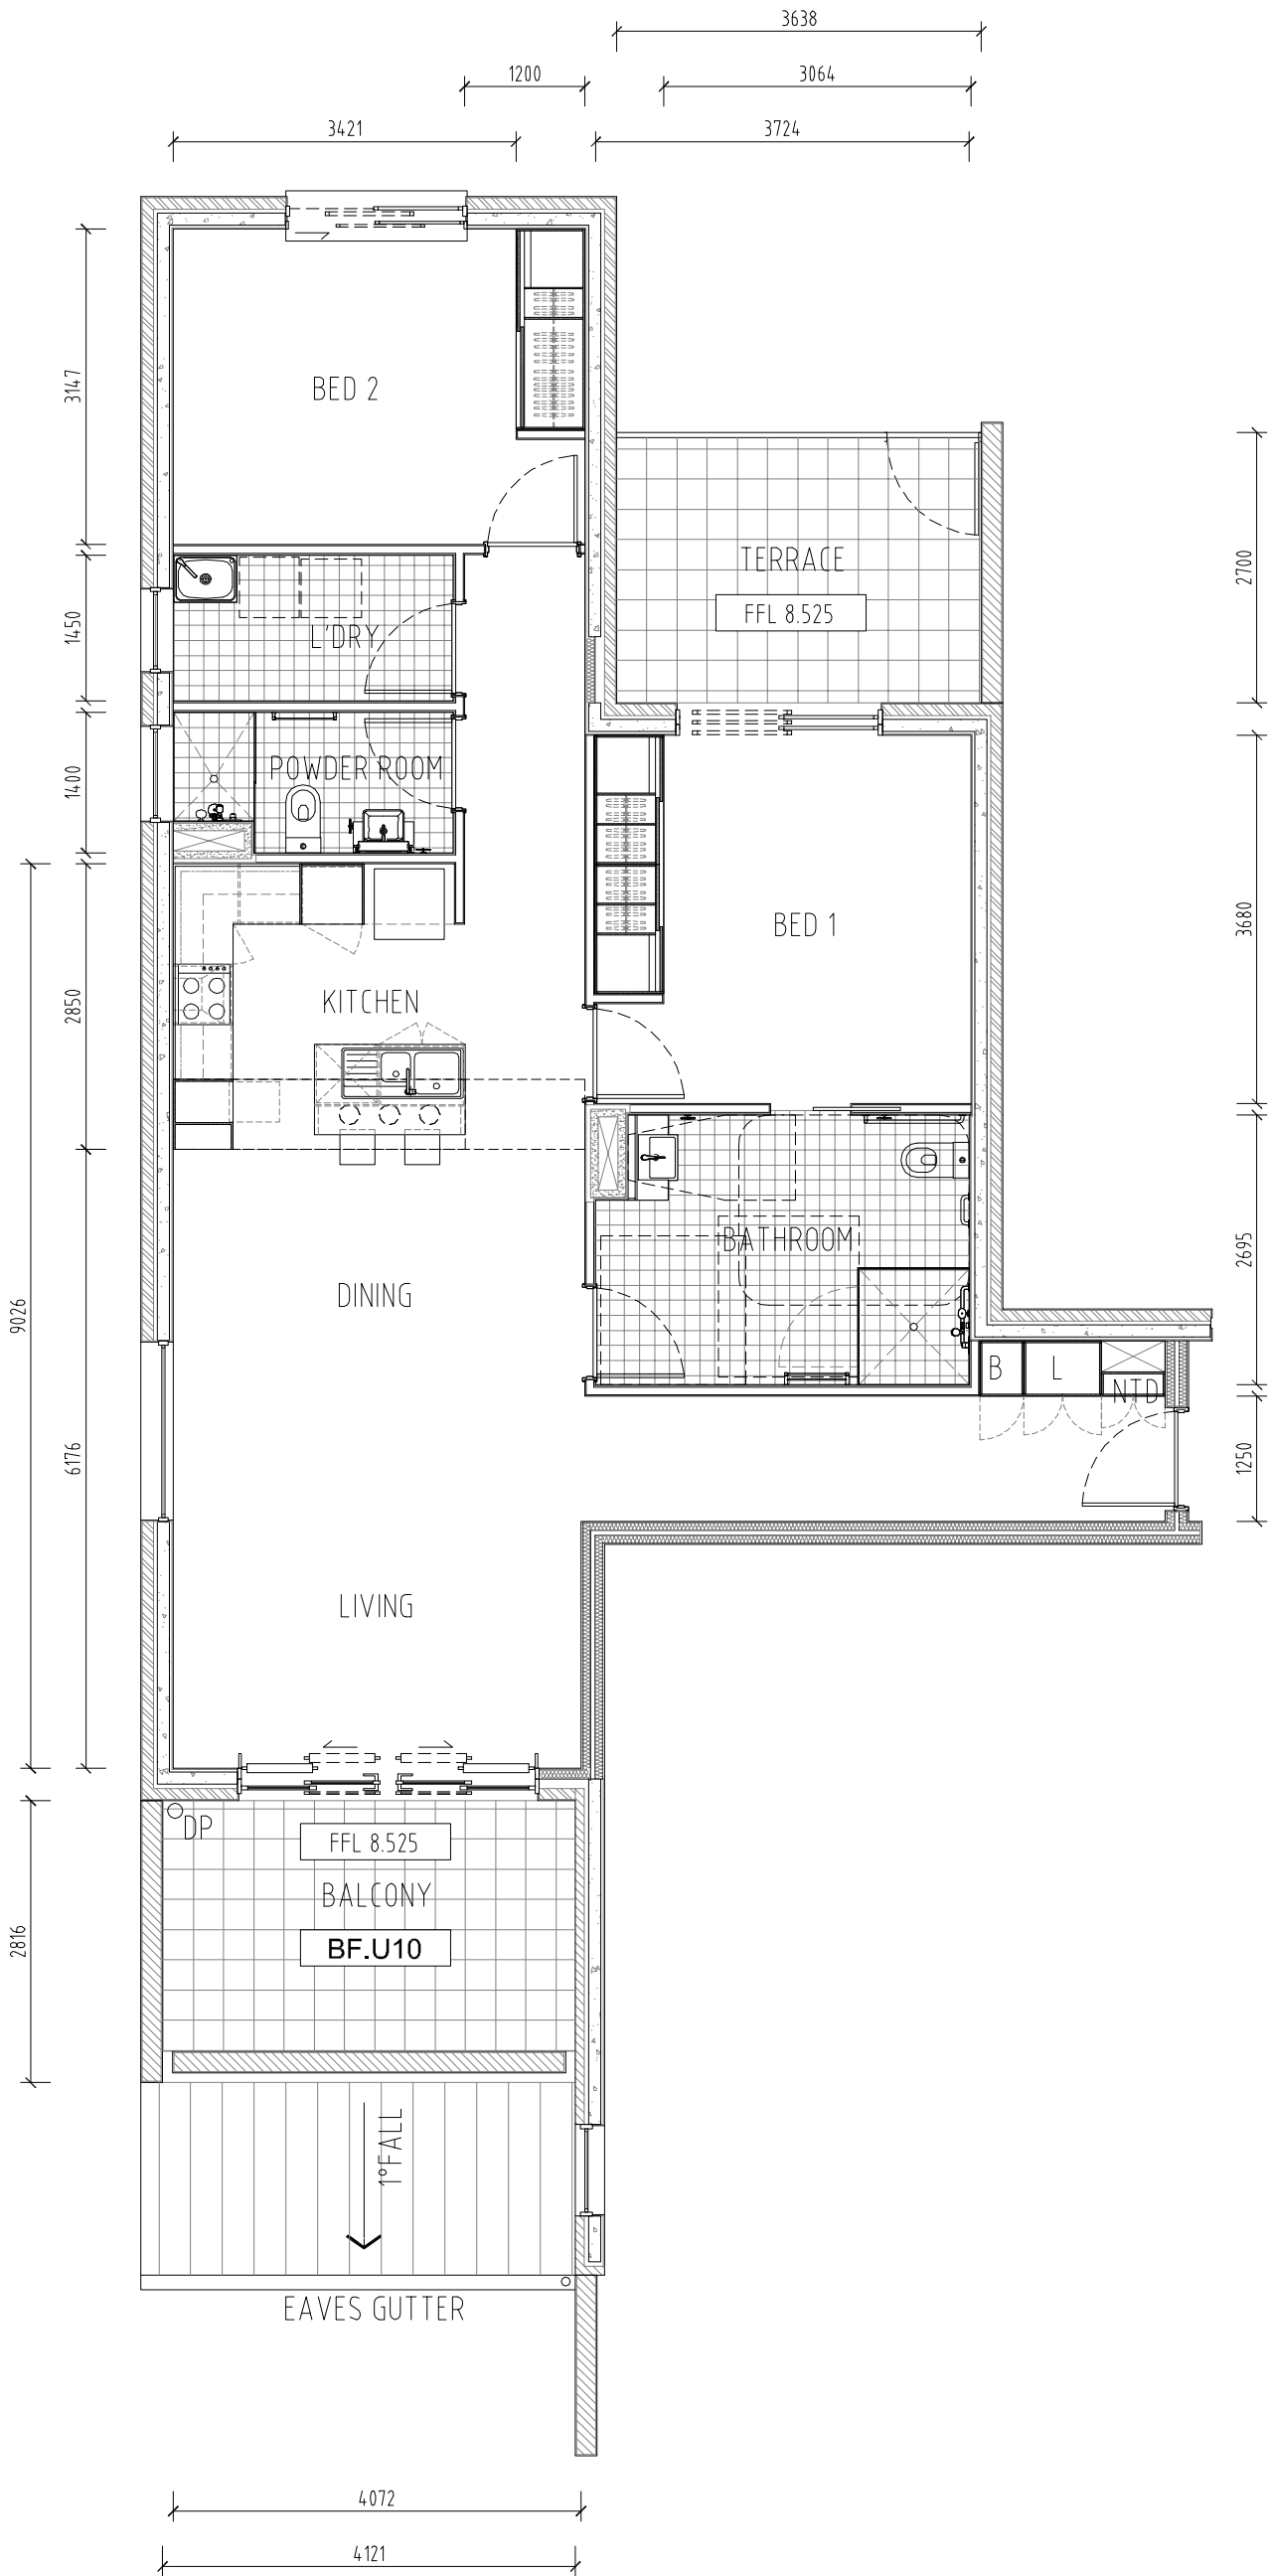

8 TYPICAL UNIT 8
- NTS 96.75 sqm




project
SENIOR HOUSING
60 DIEMARS ROAD, 240 SOLDIERS POINT RD - SALAMANDER BAY

drawing name
TYPICAL UNIT 8

project reference 14.118	date --- 2017	drawn : DS checked : MB/PS
scale AS SHOWN@A1	dwg. no. TYP 8	rev. A



TENDER

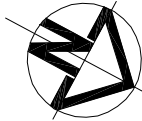


amendments

--0-.17	TENDER ISSUE	A	BD
date	notes	rev.	initial

Contractor shall verify all levels and dimensions on site prior to commencing any work or shop drawings. Figured dimensions to be used - do not scale.
©Copyright is the property of Beraldo Design Pty Ltd. ACN 117 141 376
the designs, concepts, details and information described in the drawings are copyright.
Other than for the purposes prescribed under the Copyright Act, no part of it may in any form or by any means be used or reproduced without prior written permission.

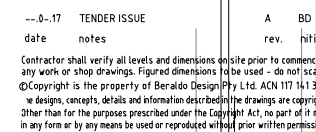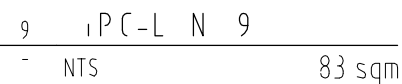

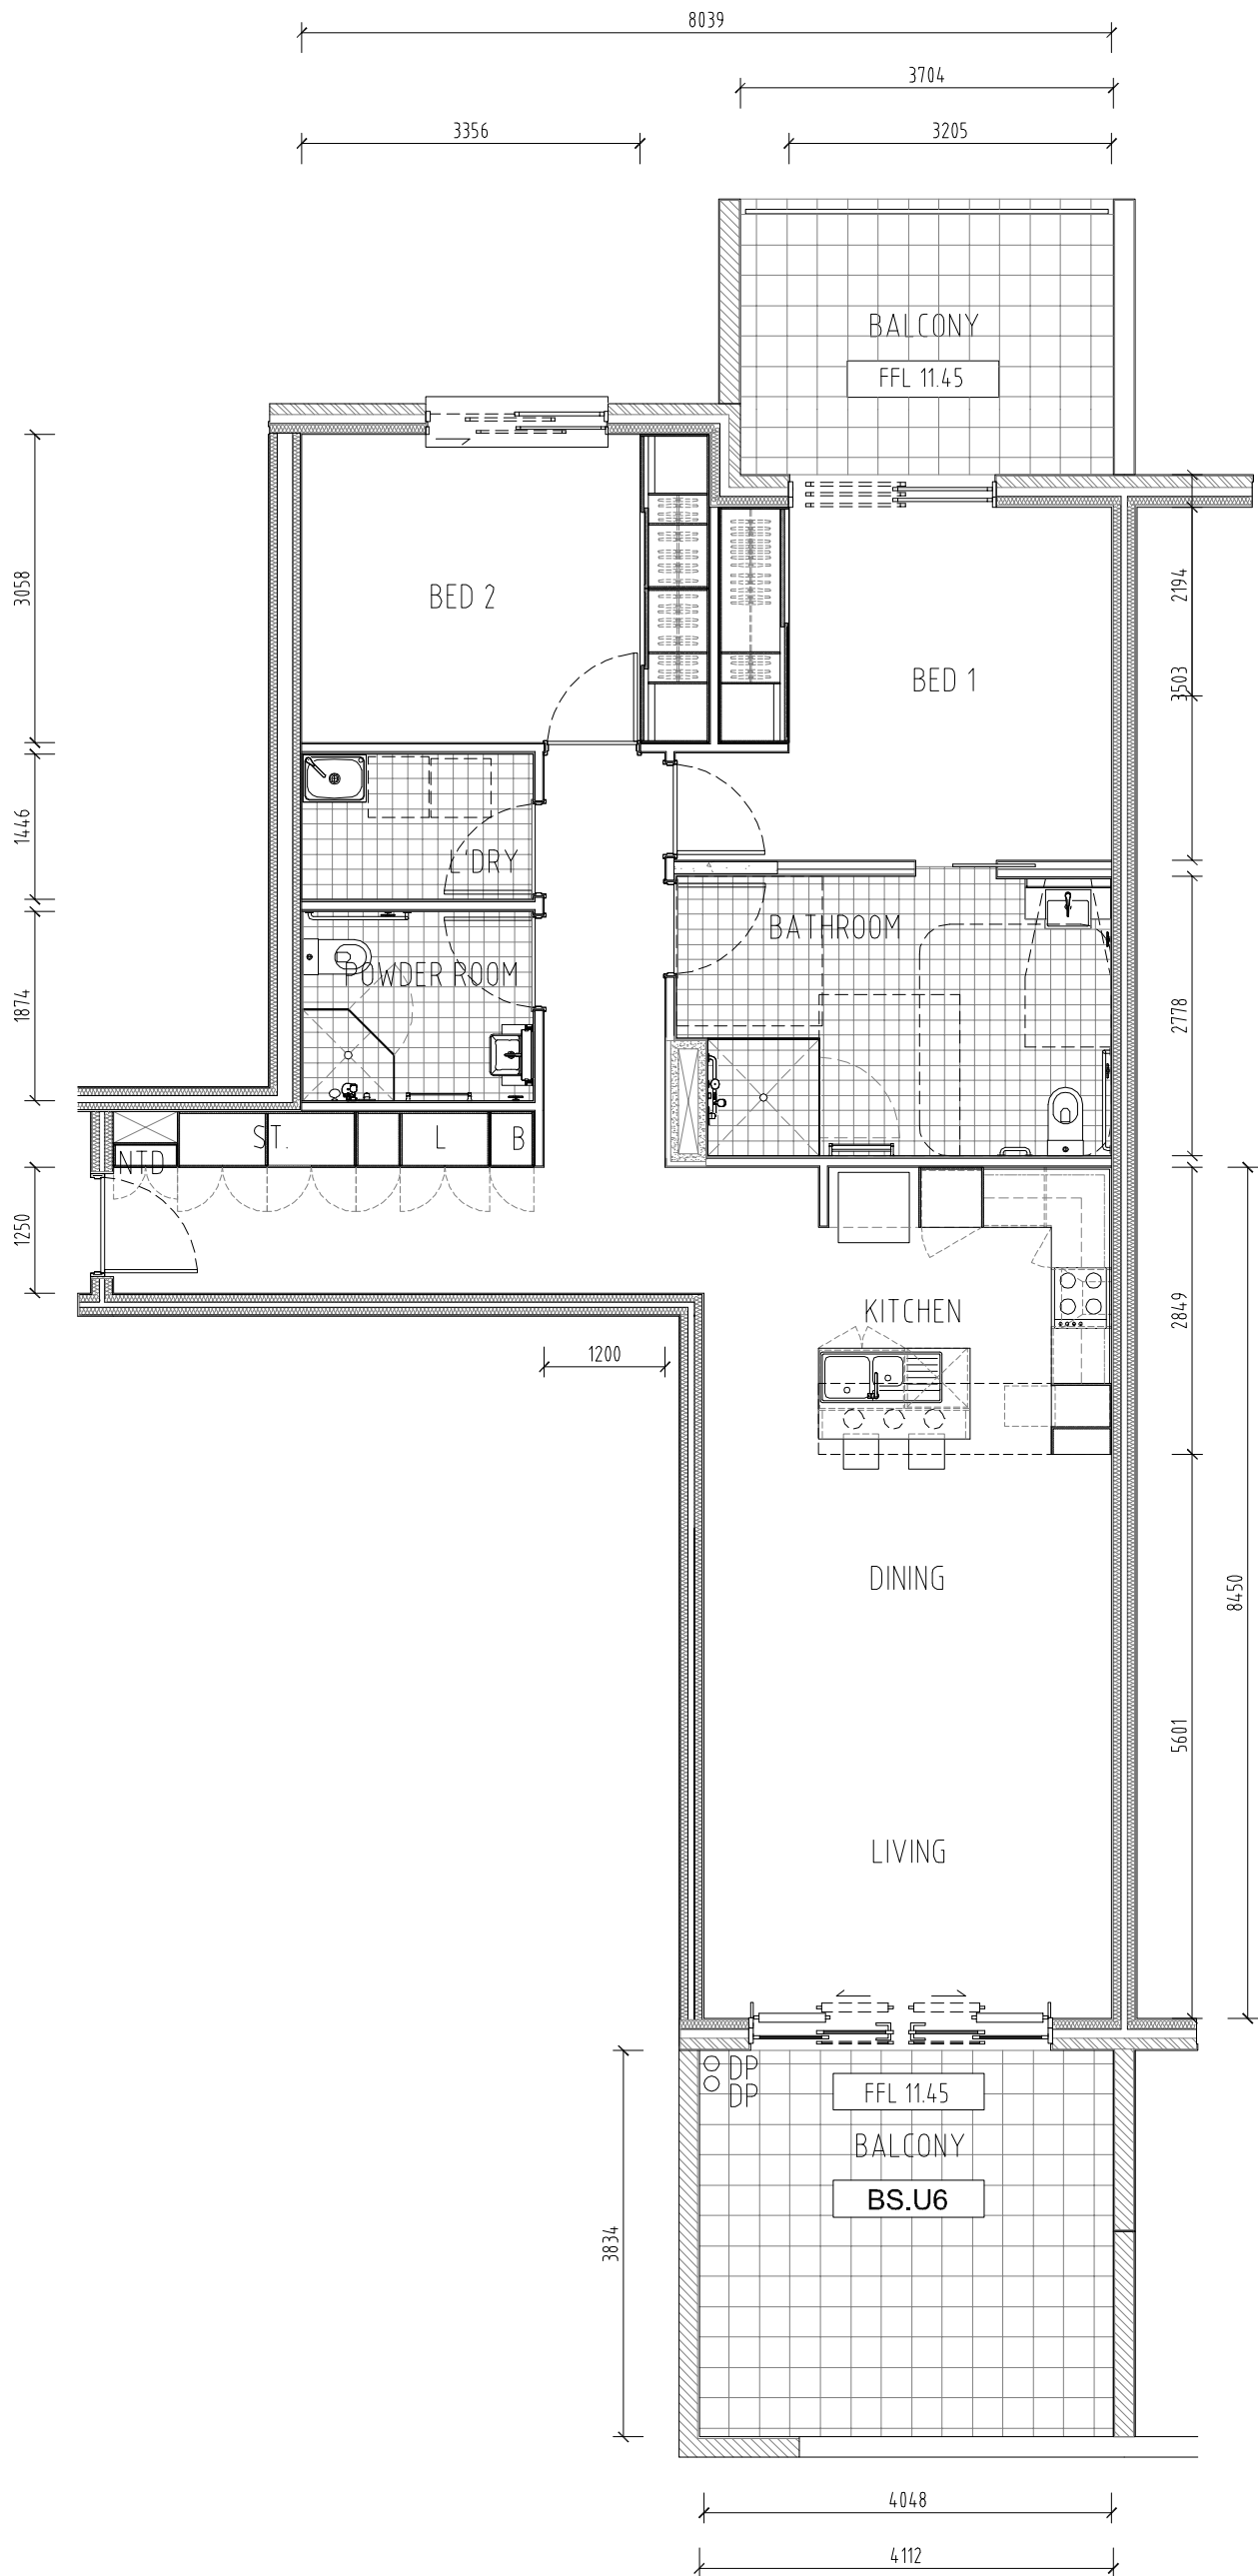

10 TYPICAL UNIT 10
- NTS 98 sqm




project
SENIOR HOUSING
60 DIEMARS ROAD, 240 SOLDIERS POINT RD - SALAMANDER BAY

drawing name
TYPICAL UNIT 10

project reference	date	drawn	DS
14.118	--- 2017	checked	MB/PS
scale	dwg. no.	rev.	
AS SHOWN@A1	TYP 10	A	


TENDER

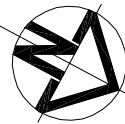

amendments

-- 0-.17	TENDER ISSUE	A	BD
date	notes	rev.	initial

Contractor shall verify all levels and dimensions on site prior to commencing any work or shop drawings. Figured dimensions to be used - do not scale.
©Copyright is the property of Beraldo Design Pty Ltd. ACN 117 141 376 the designs, concepts, details and information described in the drawings are copyright. Other than for the purposes prescribed under the Copyright Act, no part of it may in any form or by any means be used or reproduced without prior written permission.

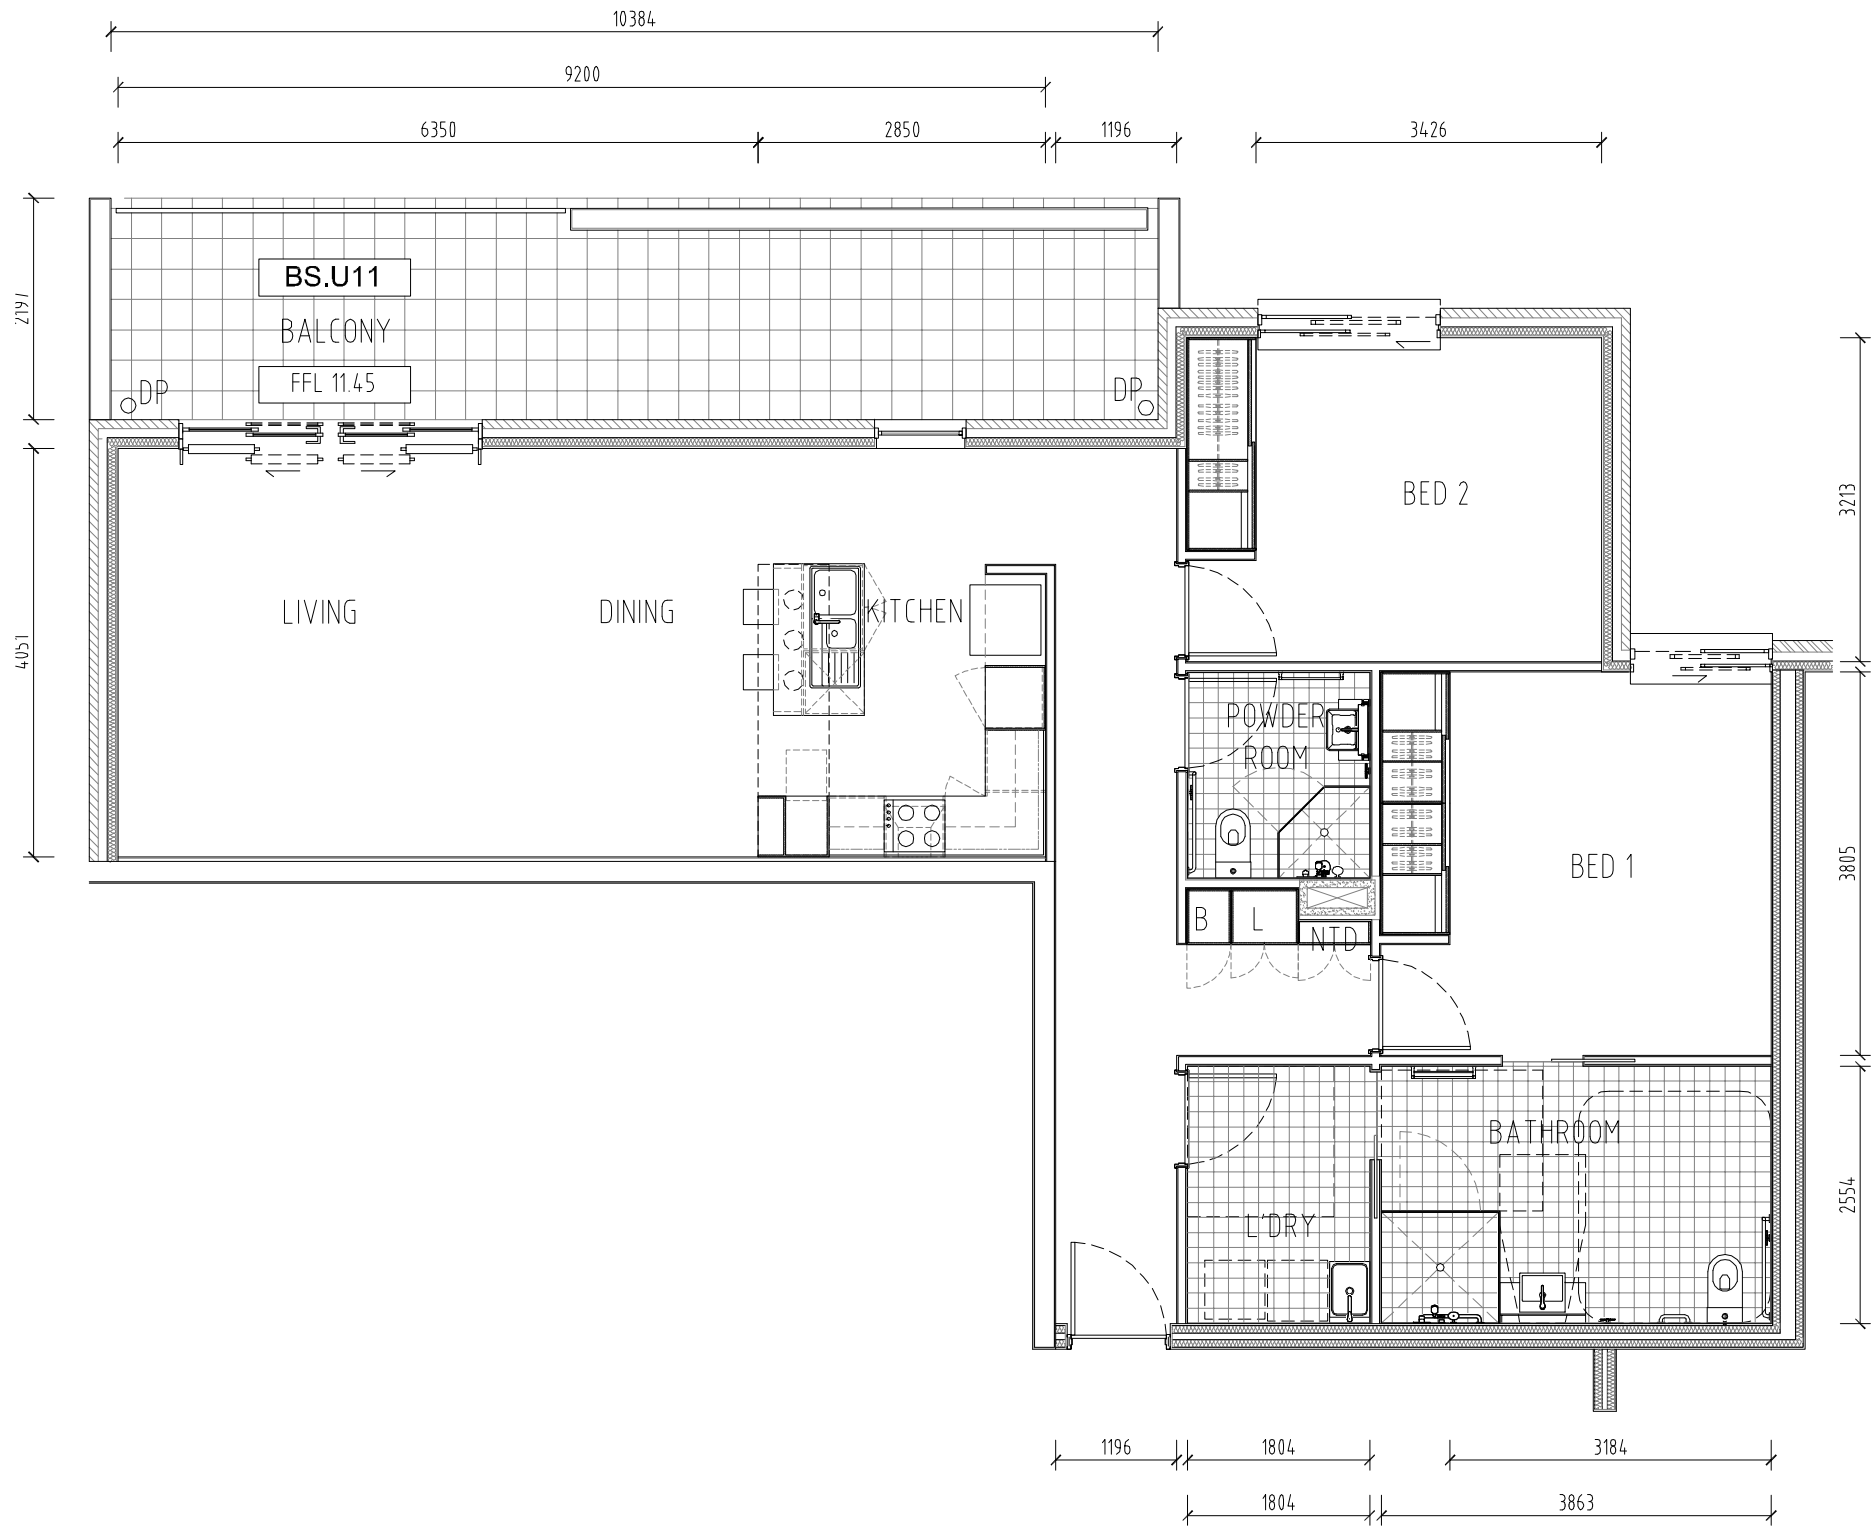

11 TYPICAL UNIT 11
- NTS 100 sqm




project
SENIOR HOUSING
60 DIEMARS ROAD, 240 SOLDIERS POINT RD - SALAMANDER BAY

drawing name
TYPICAL UNIT 11

project reference	date	drawn : DS
14.118	--- 2017	checked : MB/PS
scale	dwg. no.	rev.
AS SHOWN@A1	TYP 11	A


TENDER

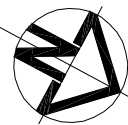

amendments

---.0--17	TENDER ISSUE	A	BD
date	notes	rev.	initial

Contractor shall verify all levels and dimensions on site prior to commencing any work or shop drawings. Figured dimensions to be used - do not scale.
©Copyright is the property of Beraldo Design Pty Ltd. ACN 117 141 376 the designs, concepts, details and information described in the drawings are copyright. Other than for the purposes prescribed under the Copyright Act, no part of it may in any form or by any means be used or reproduced without prior written permission.

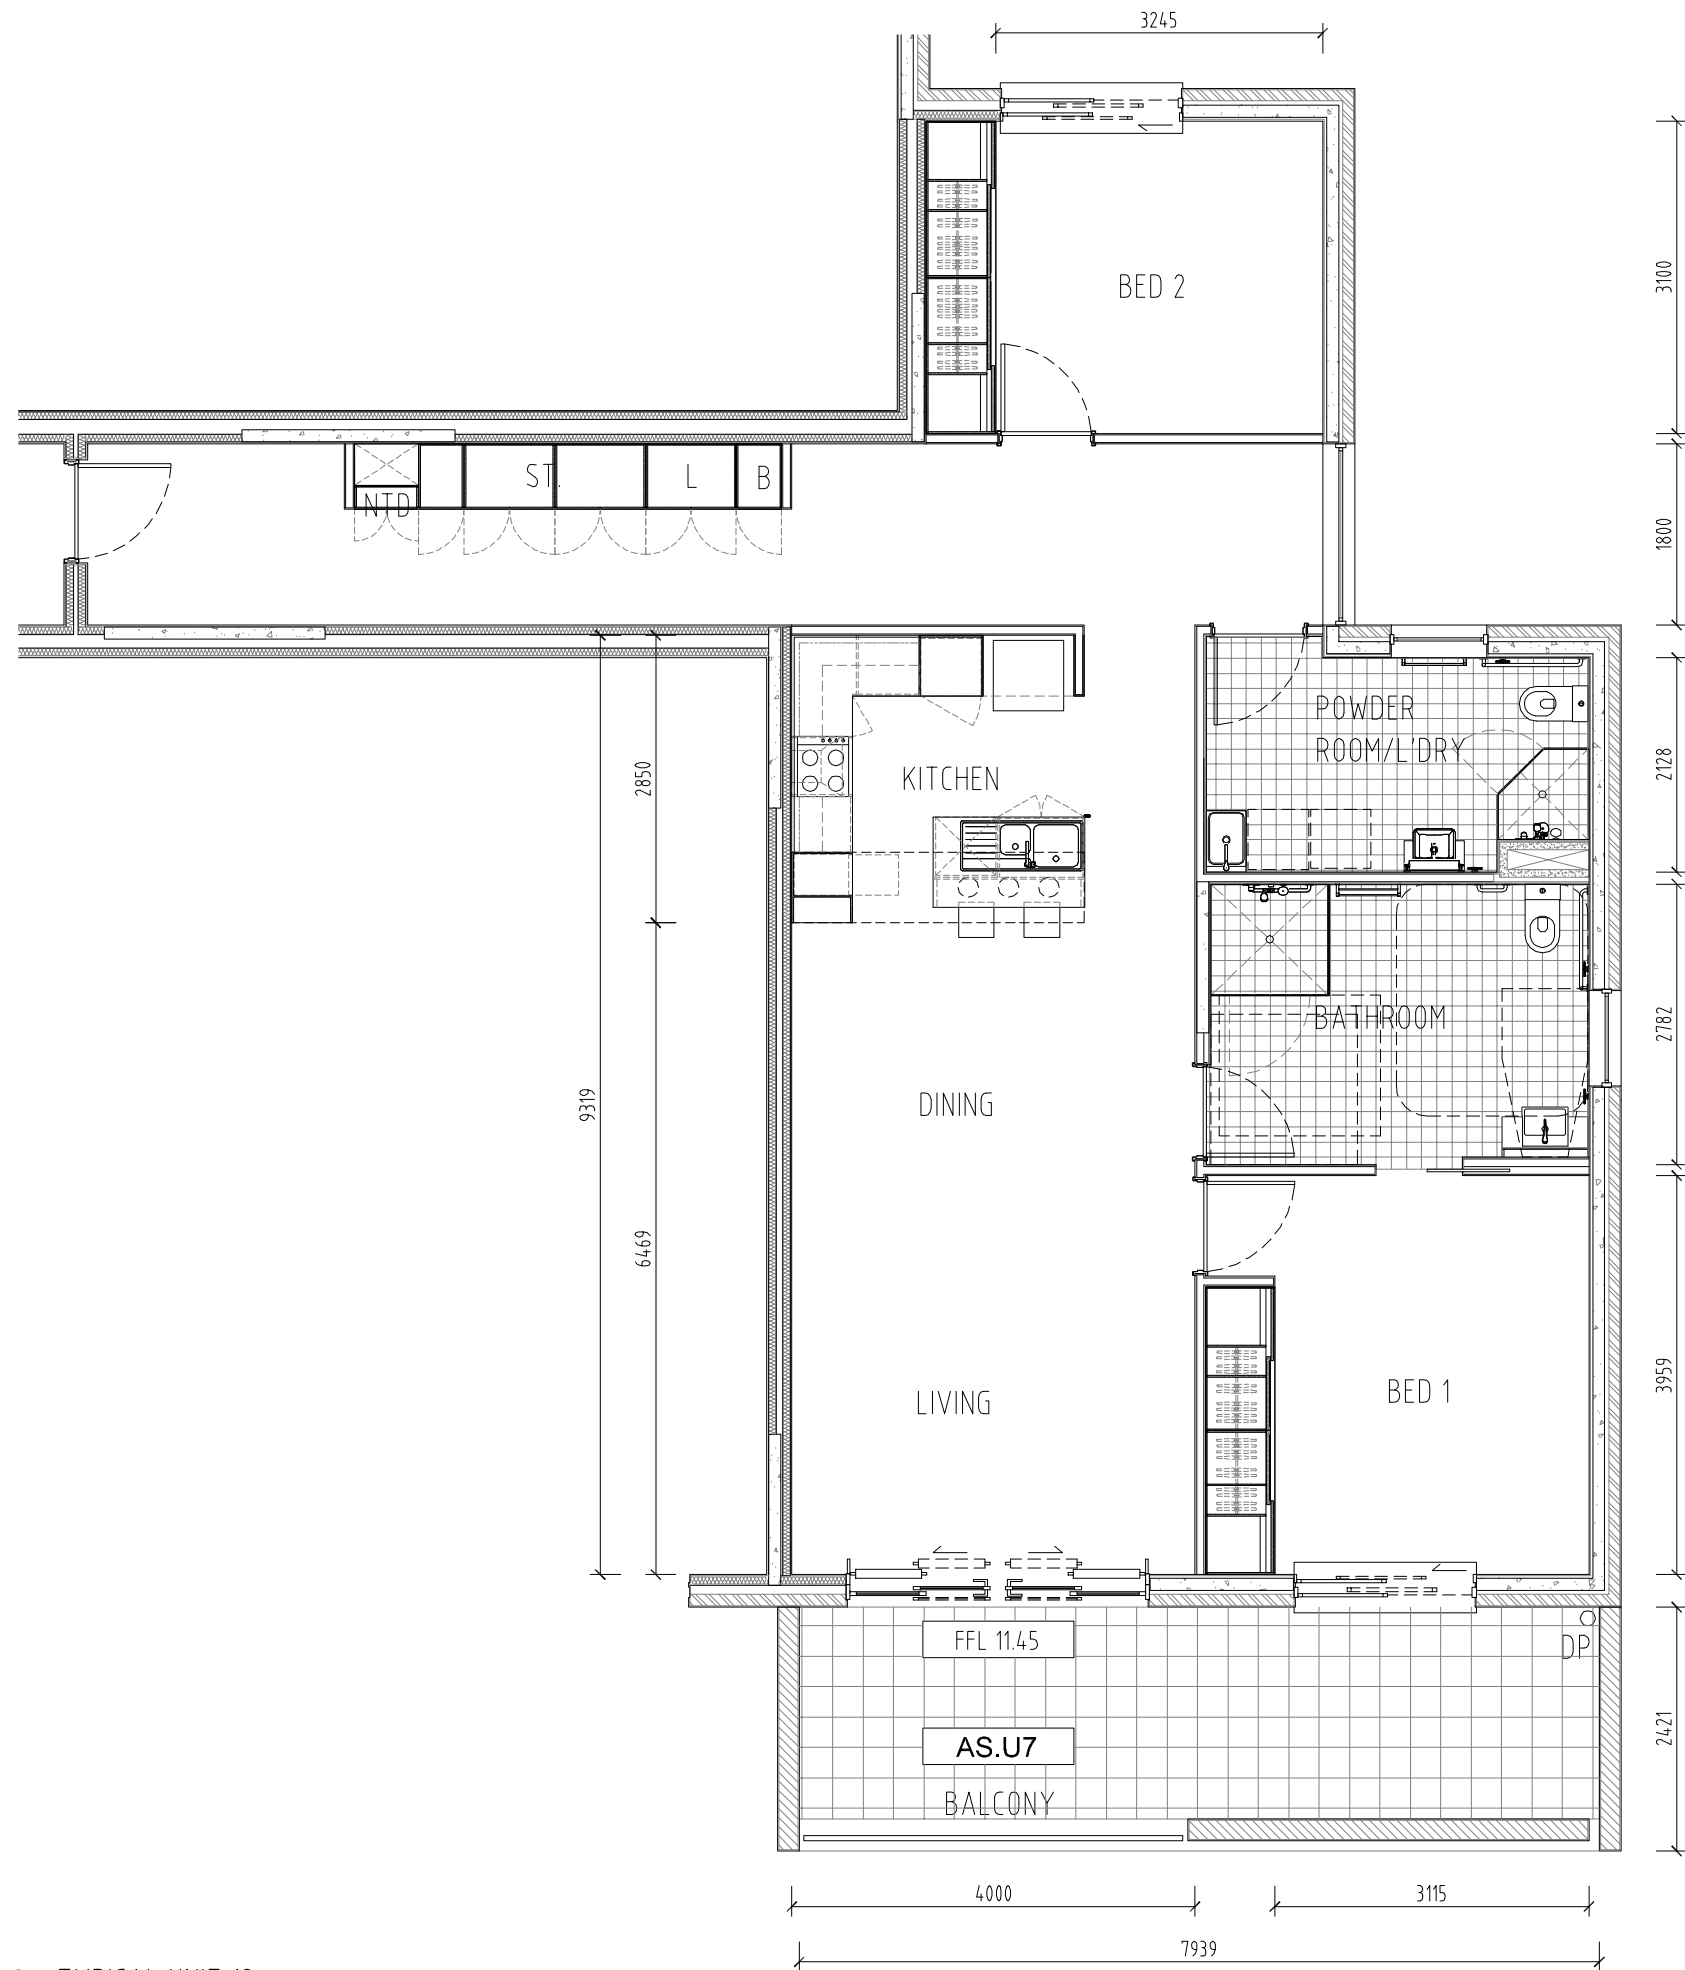

12 TYPICAL UNIT 12
- NTS 108 sqm

project
SENIOR HOUSING
60 DIEMARS ROAD, 240 SOLDIERS POINT RD - SALAMANDER BAY
drawing name
TYPICAL UNIT 12

project reference 14.118	date --- 2017	drawn : DS
scale AS SHOWN@A1	dwg. no. TYP 12	checked : MB/PS
		rev. A

TENDER



amendments

---0--17	TENDER ISSUE	A	BD
date	notes	rev.	initial
Contractor shall verify all levels and dimensions on site prior to commencing any work or shop drawings. Figured dimensions to be used - do not scale. ©Copyright is the property of Beraldo Design Pty Ltd. ACN 117 141 376 the designs, concepts, details and information described in the drawings are copyright. Other than for the purposes prescribed under the Copyright Act, no part of it may in any form or by any means be used or reproduced without prior written permission.			